



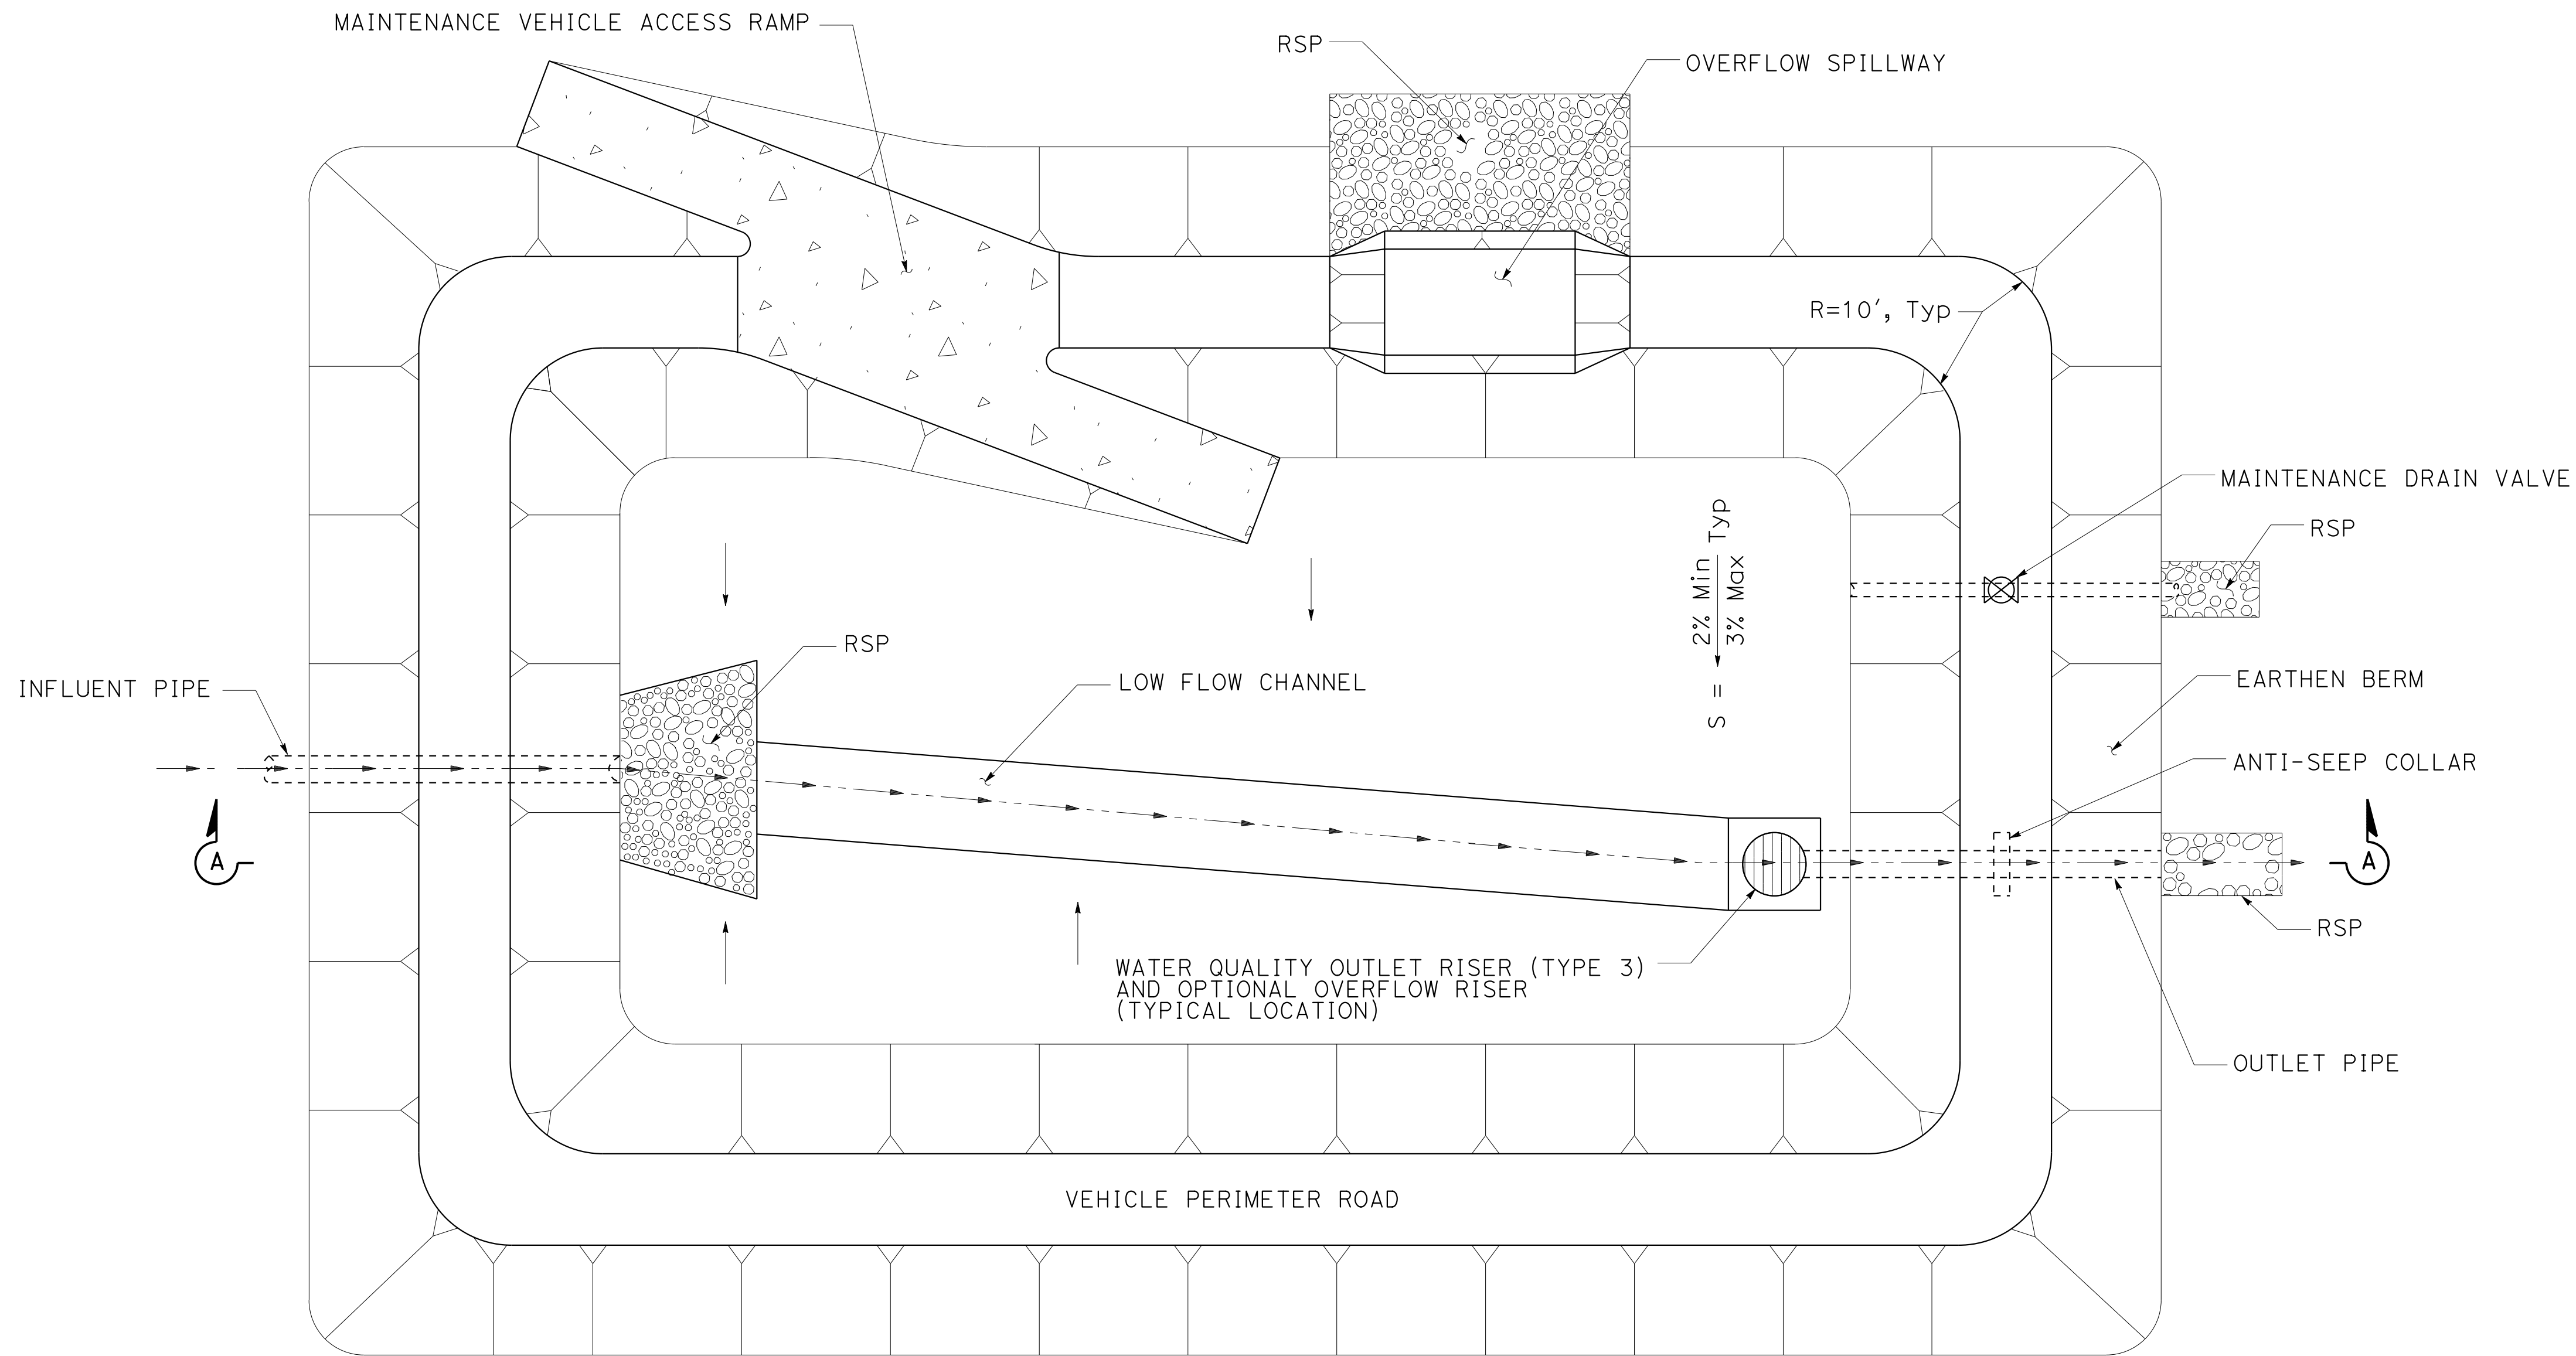

PLAN

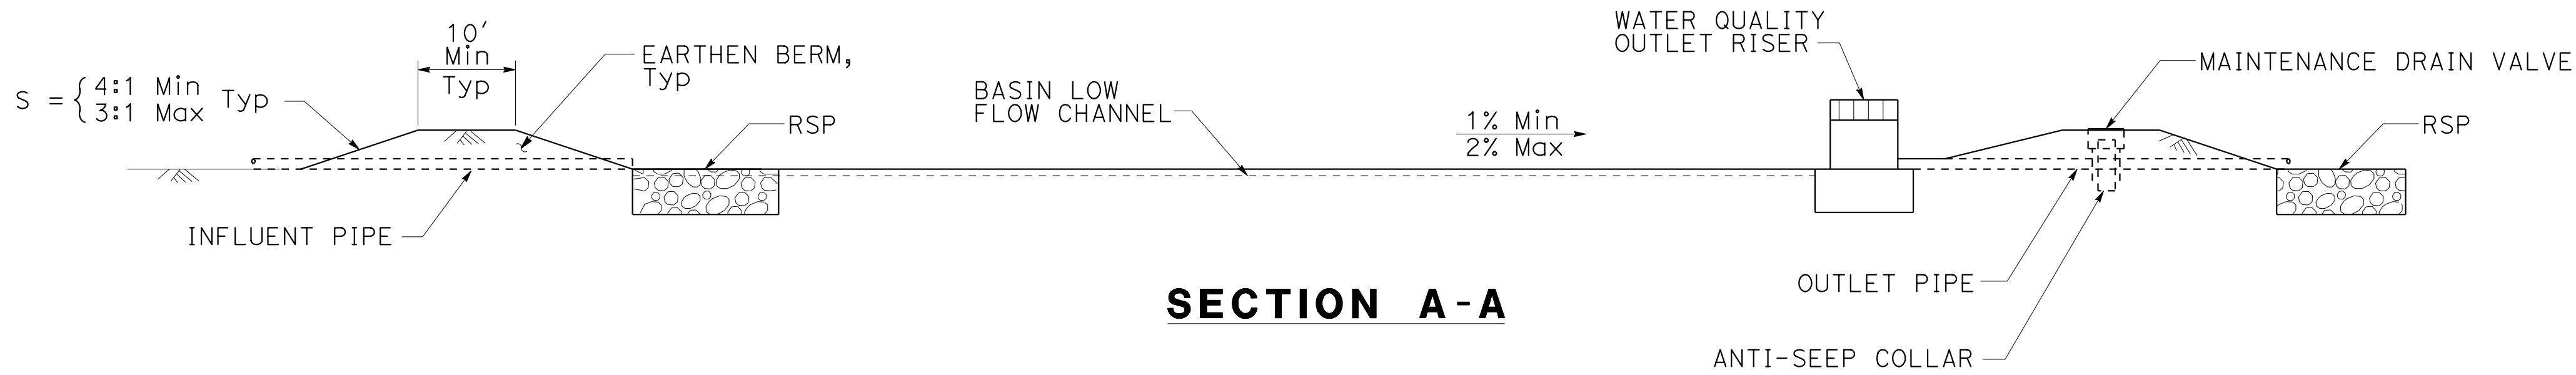

SECTION A-A

Dist	COUNTY	ROUTE	POST MILES TOTAL PROJECT	SHEET No.	TOTAL SHEETS

REGISTERED CIVIL ENGINEER

DATE

PLANS APPROVAL DATE

THE STATE OF CALIFORNIA OR ITS OFFICERS
OR AGENTS SHALL NOT BE RESPONSIBLE FOR
THE ACCURACY OR COMPLETENESS OF SCANNED
COPIES OF THIS PLAN SHEET.

REGISTERED PROFESSIONAL ENGINEER

No.



Exp.

CIVIL

STATE OF CALIFORNIA

DETENTION BASIN
NO SCALE

FIGURE 1-1

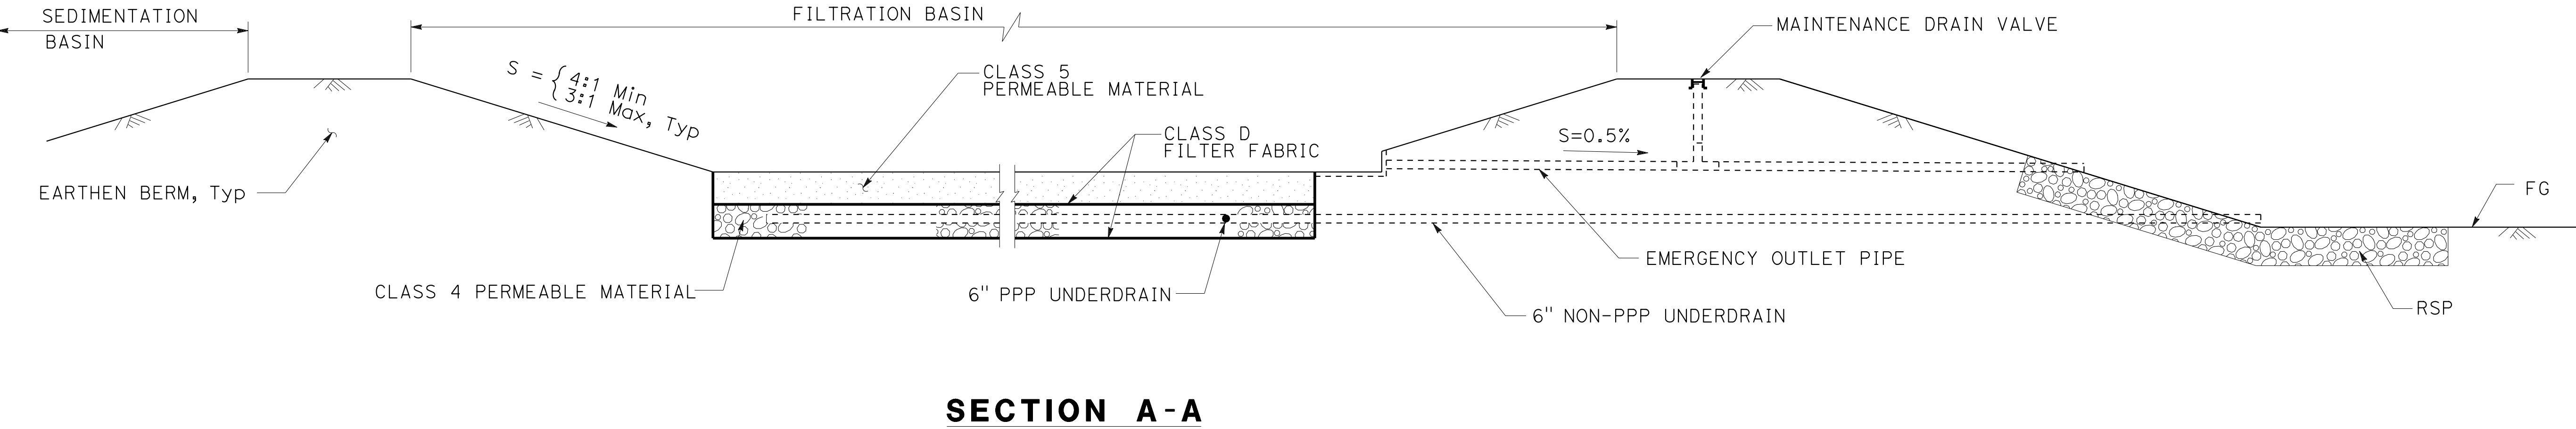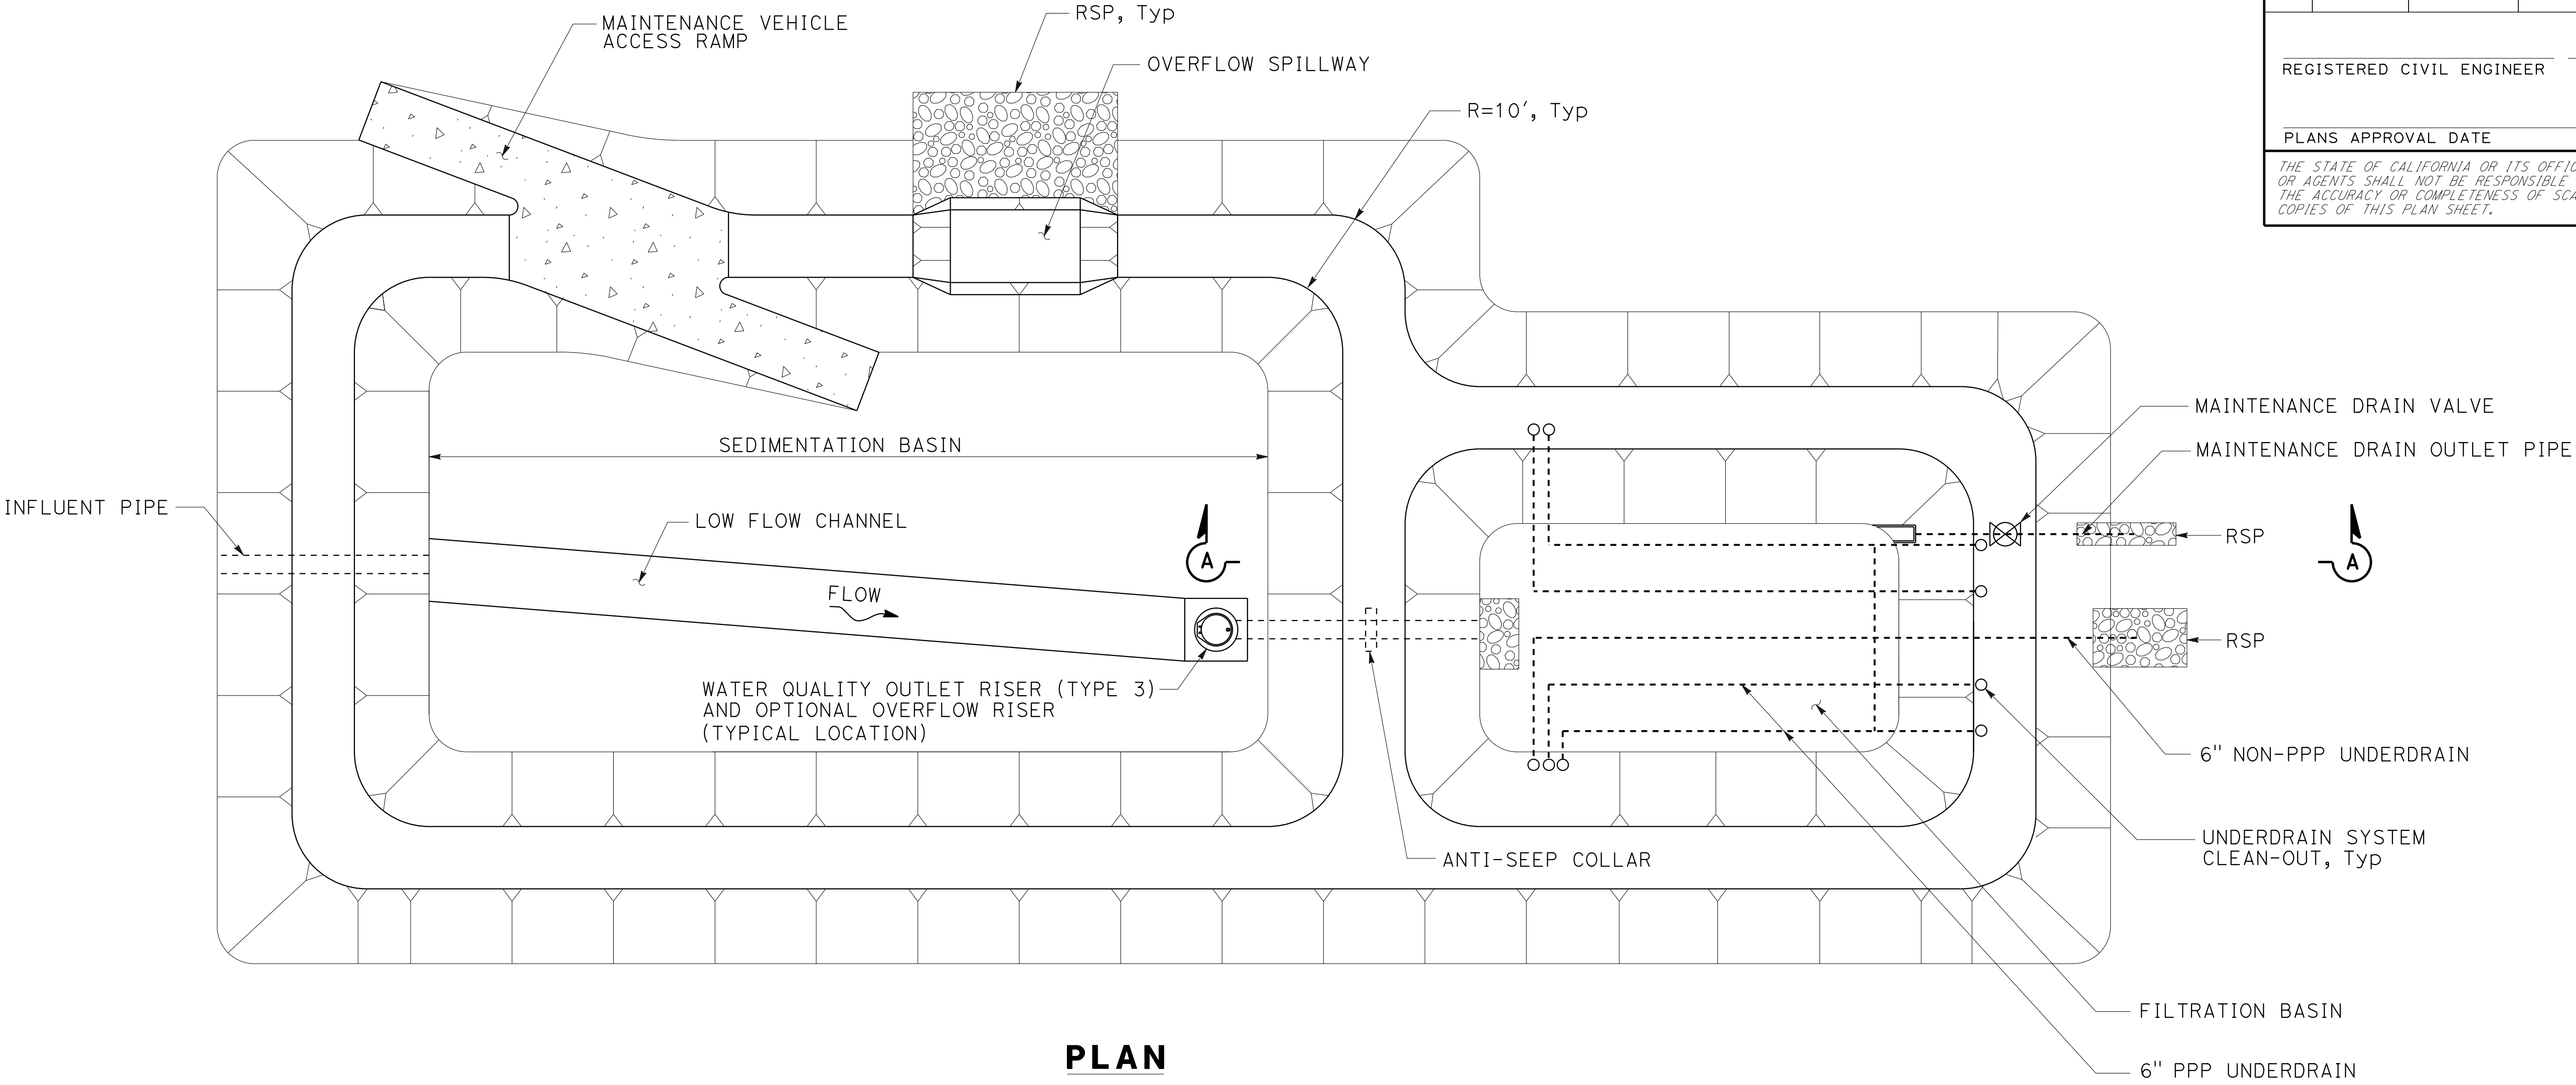

MEDIA FILTER
(AUSTIN, EARTHEN BERM-FULL)
NO SCALE

FIGURE 1-2

STATE OF CALIFORNIA - DEPARTMENT OF TRANSPORTATION



FUNCTIONAL SUPERVISOR

CALCULATED, DESIGNED BY

CHECKED BY

REVISOR

DATE

REVISOR

DATE

REVISOR


DATE

REVISOR


DATE

REVISOR


DATE

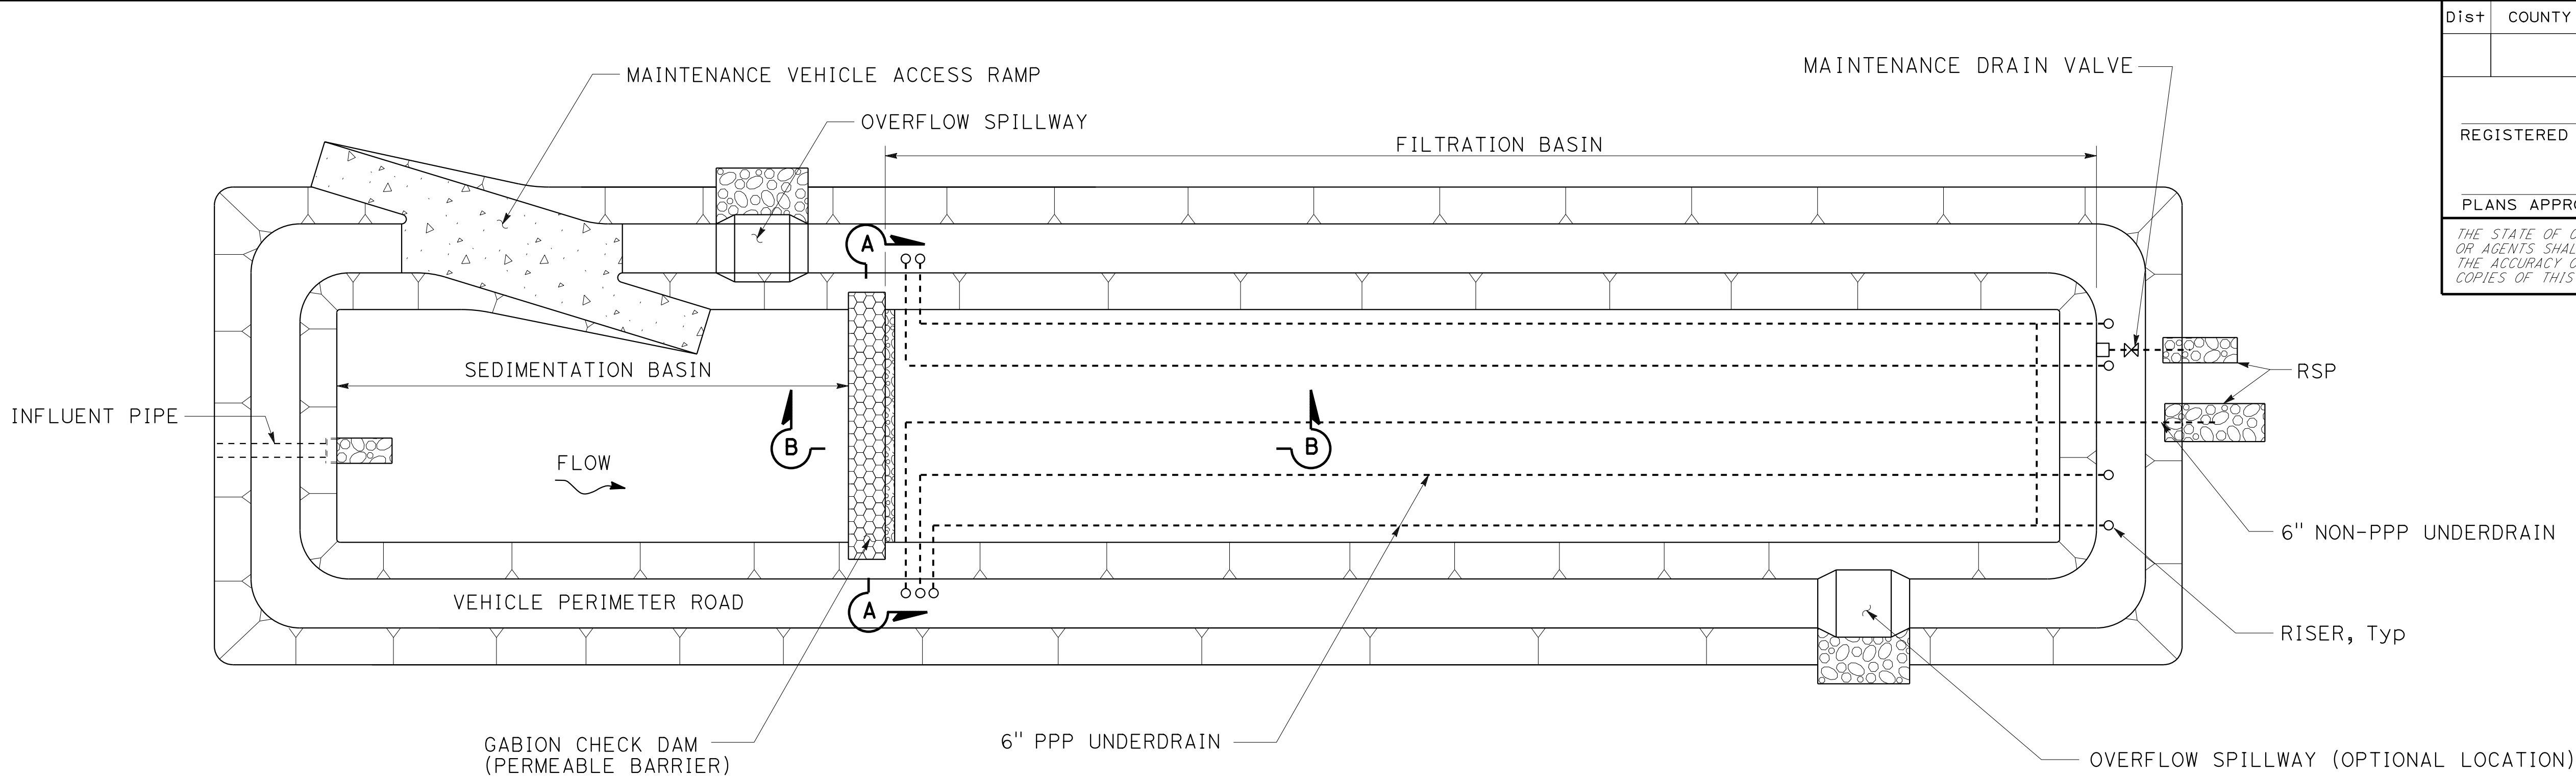

PLAN

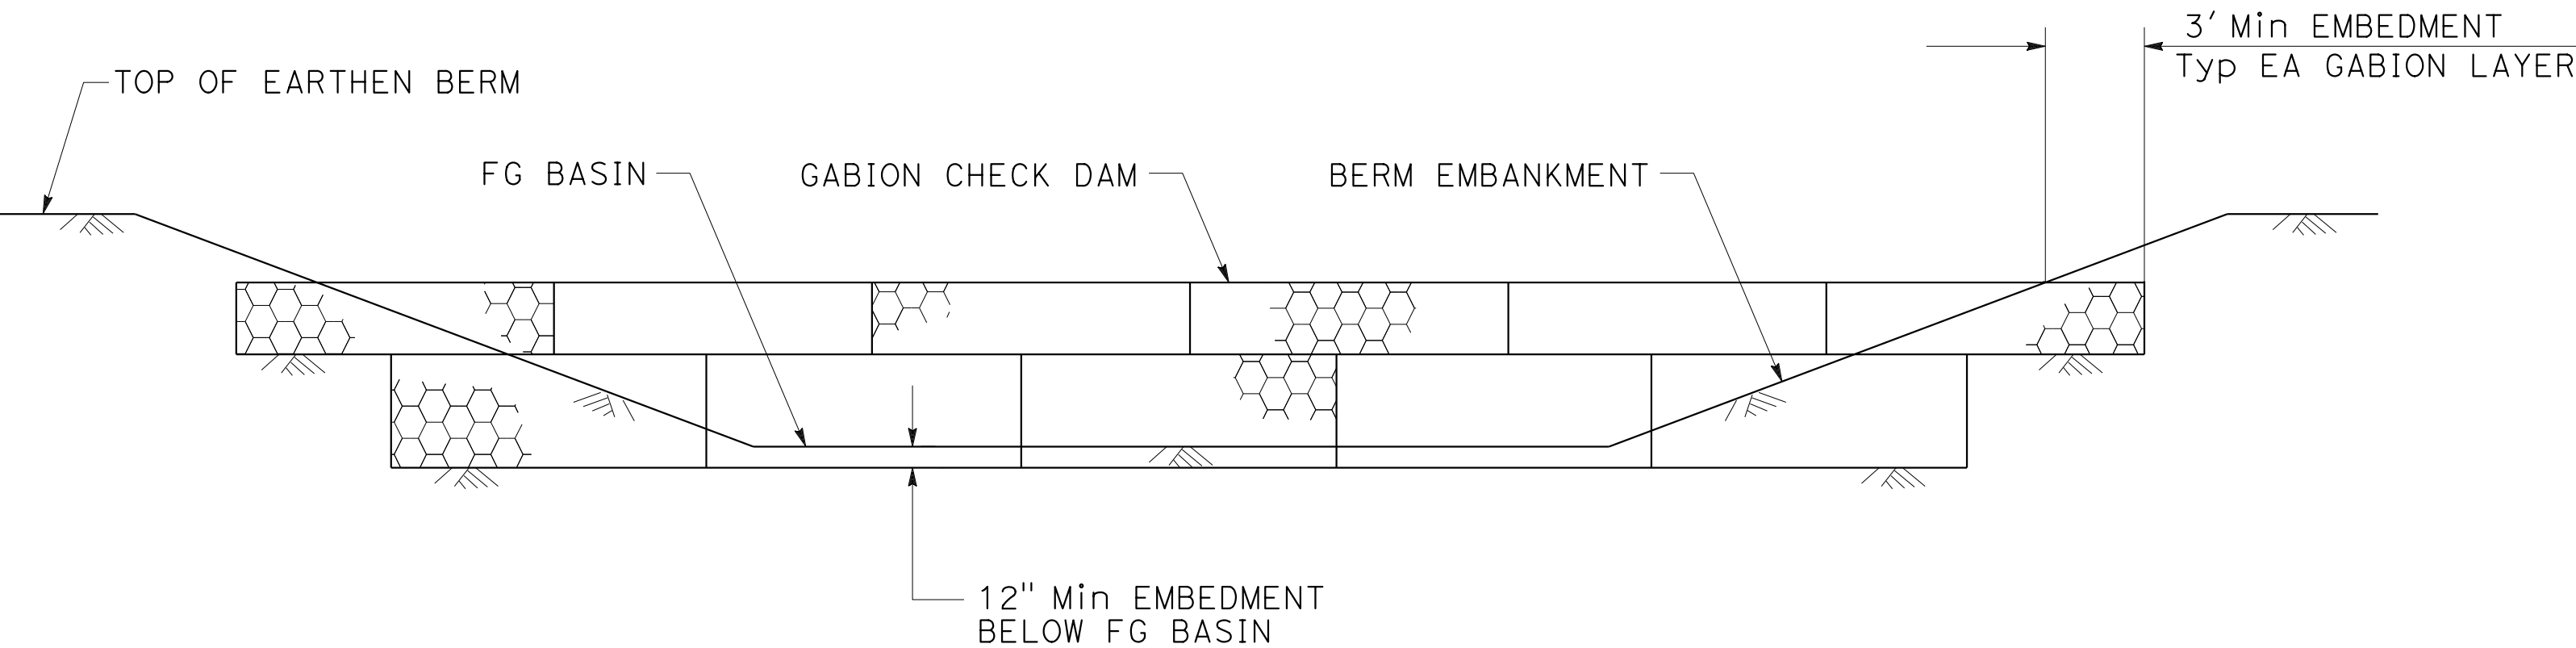


SECTION A-A

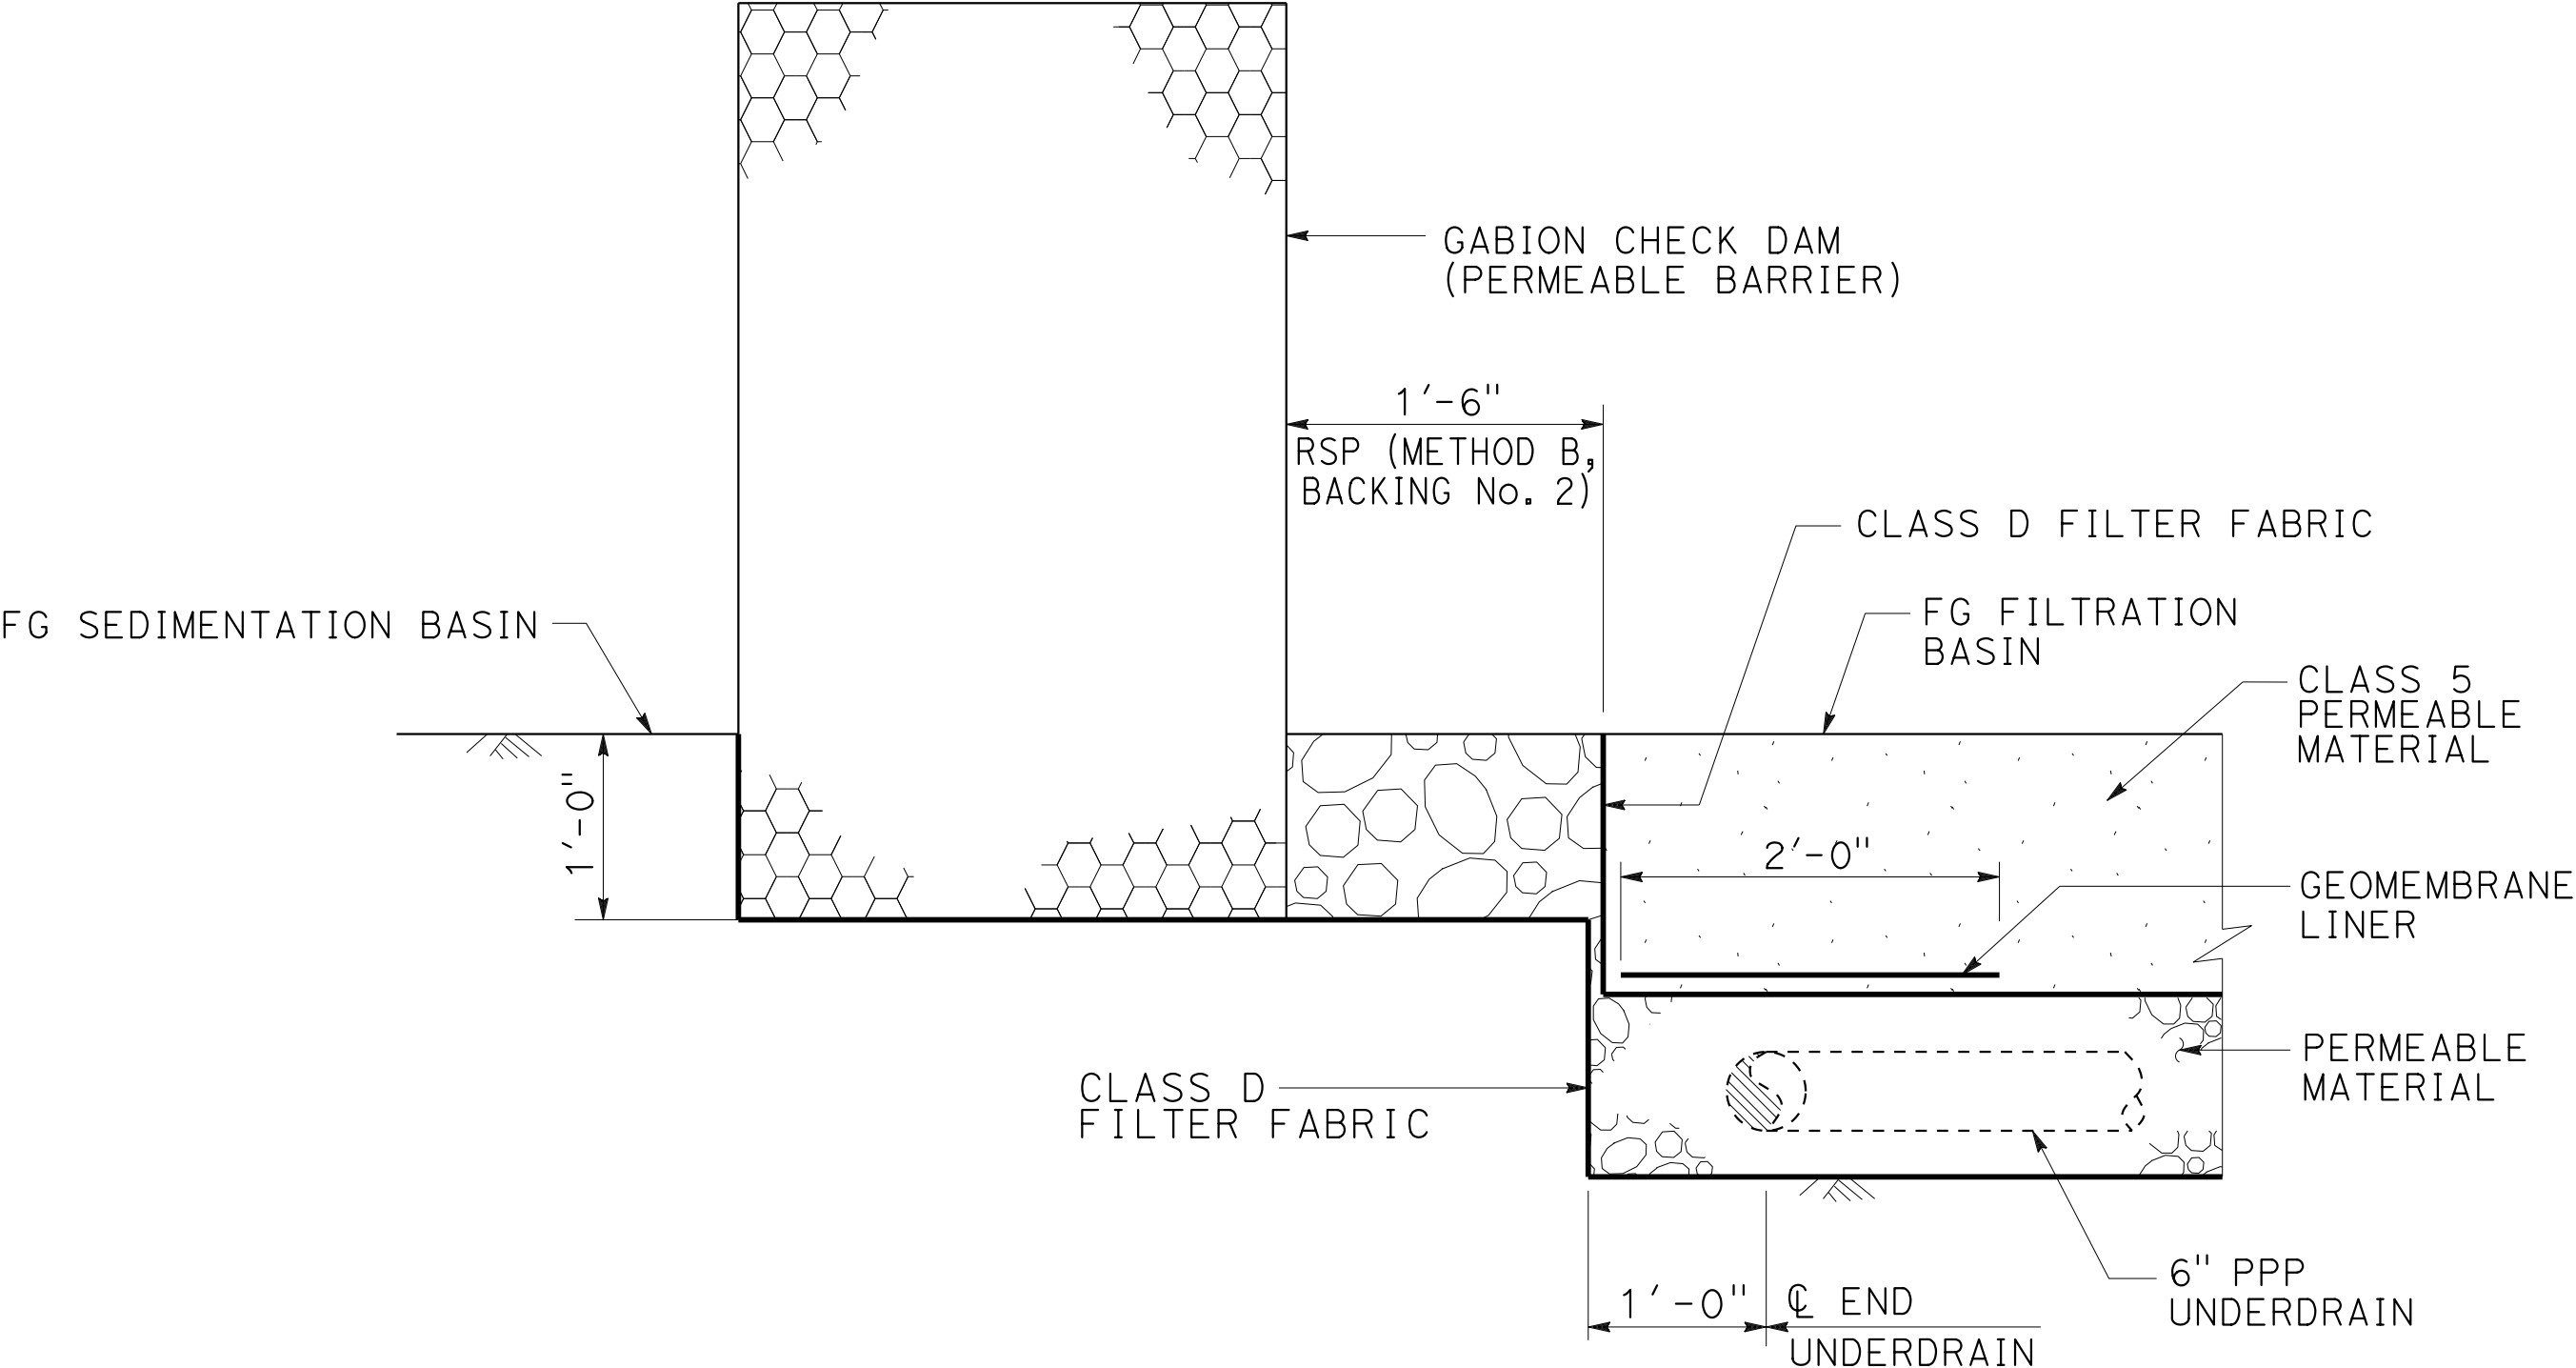


SECTION B-B

MEDIA FILTER
(AUSTIN, EARTHEN BERM-PARTIAL)
NO SCALE

FIGURE 1-3

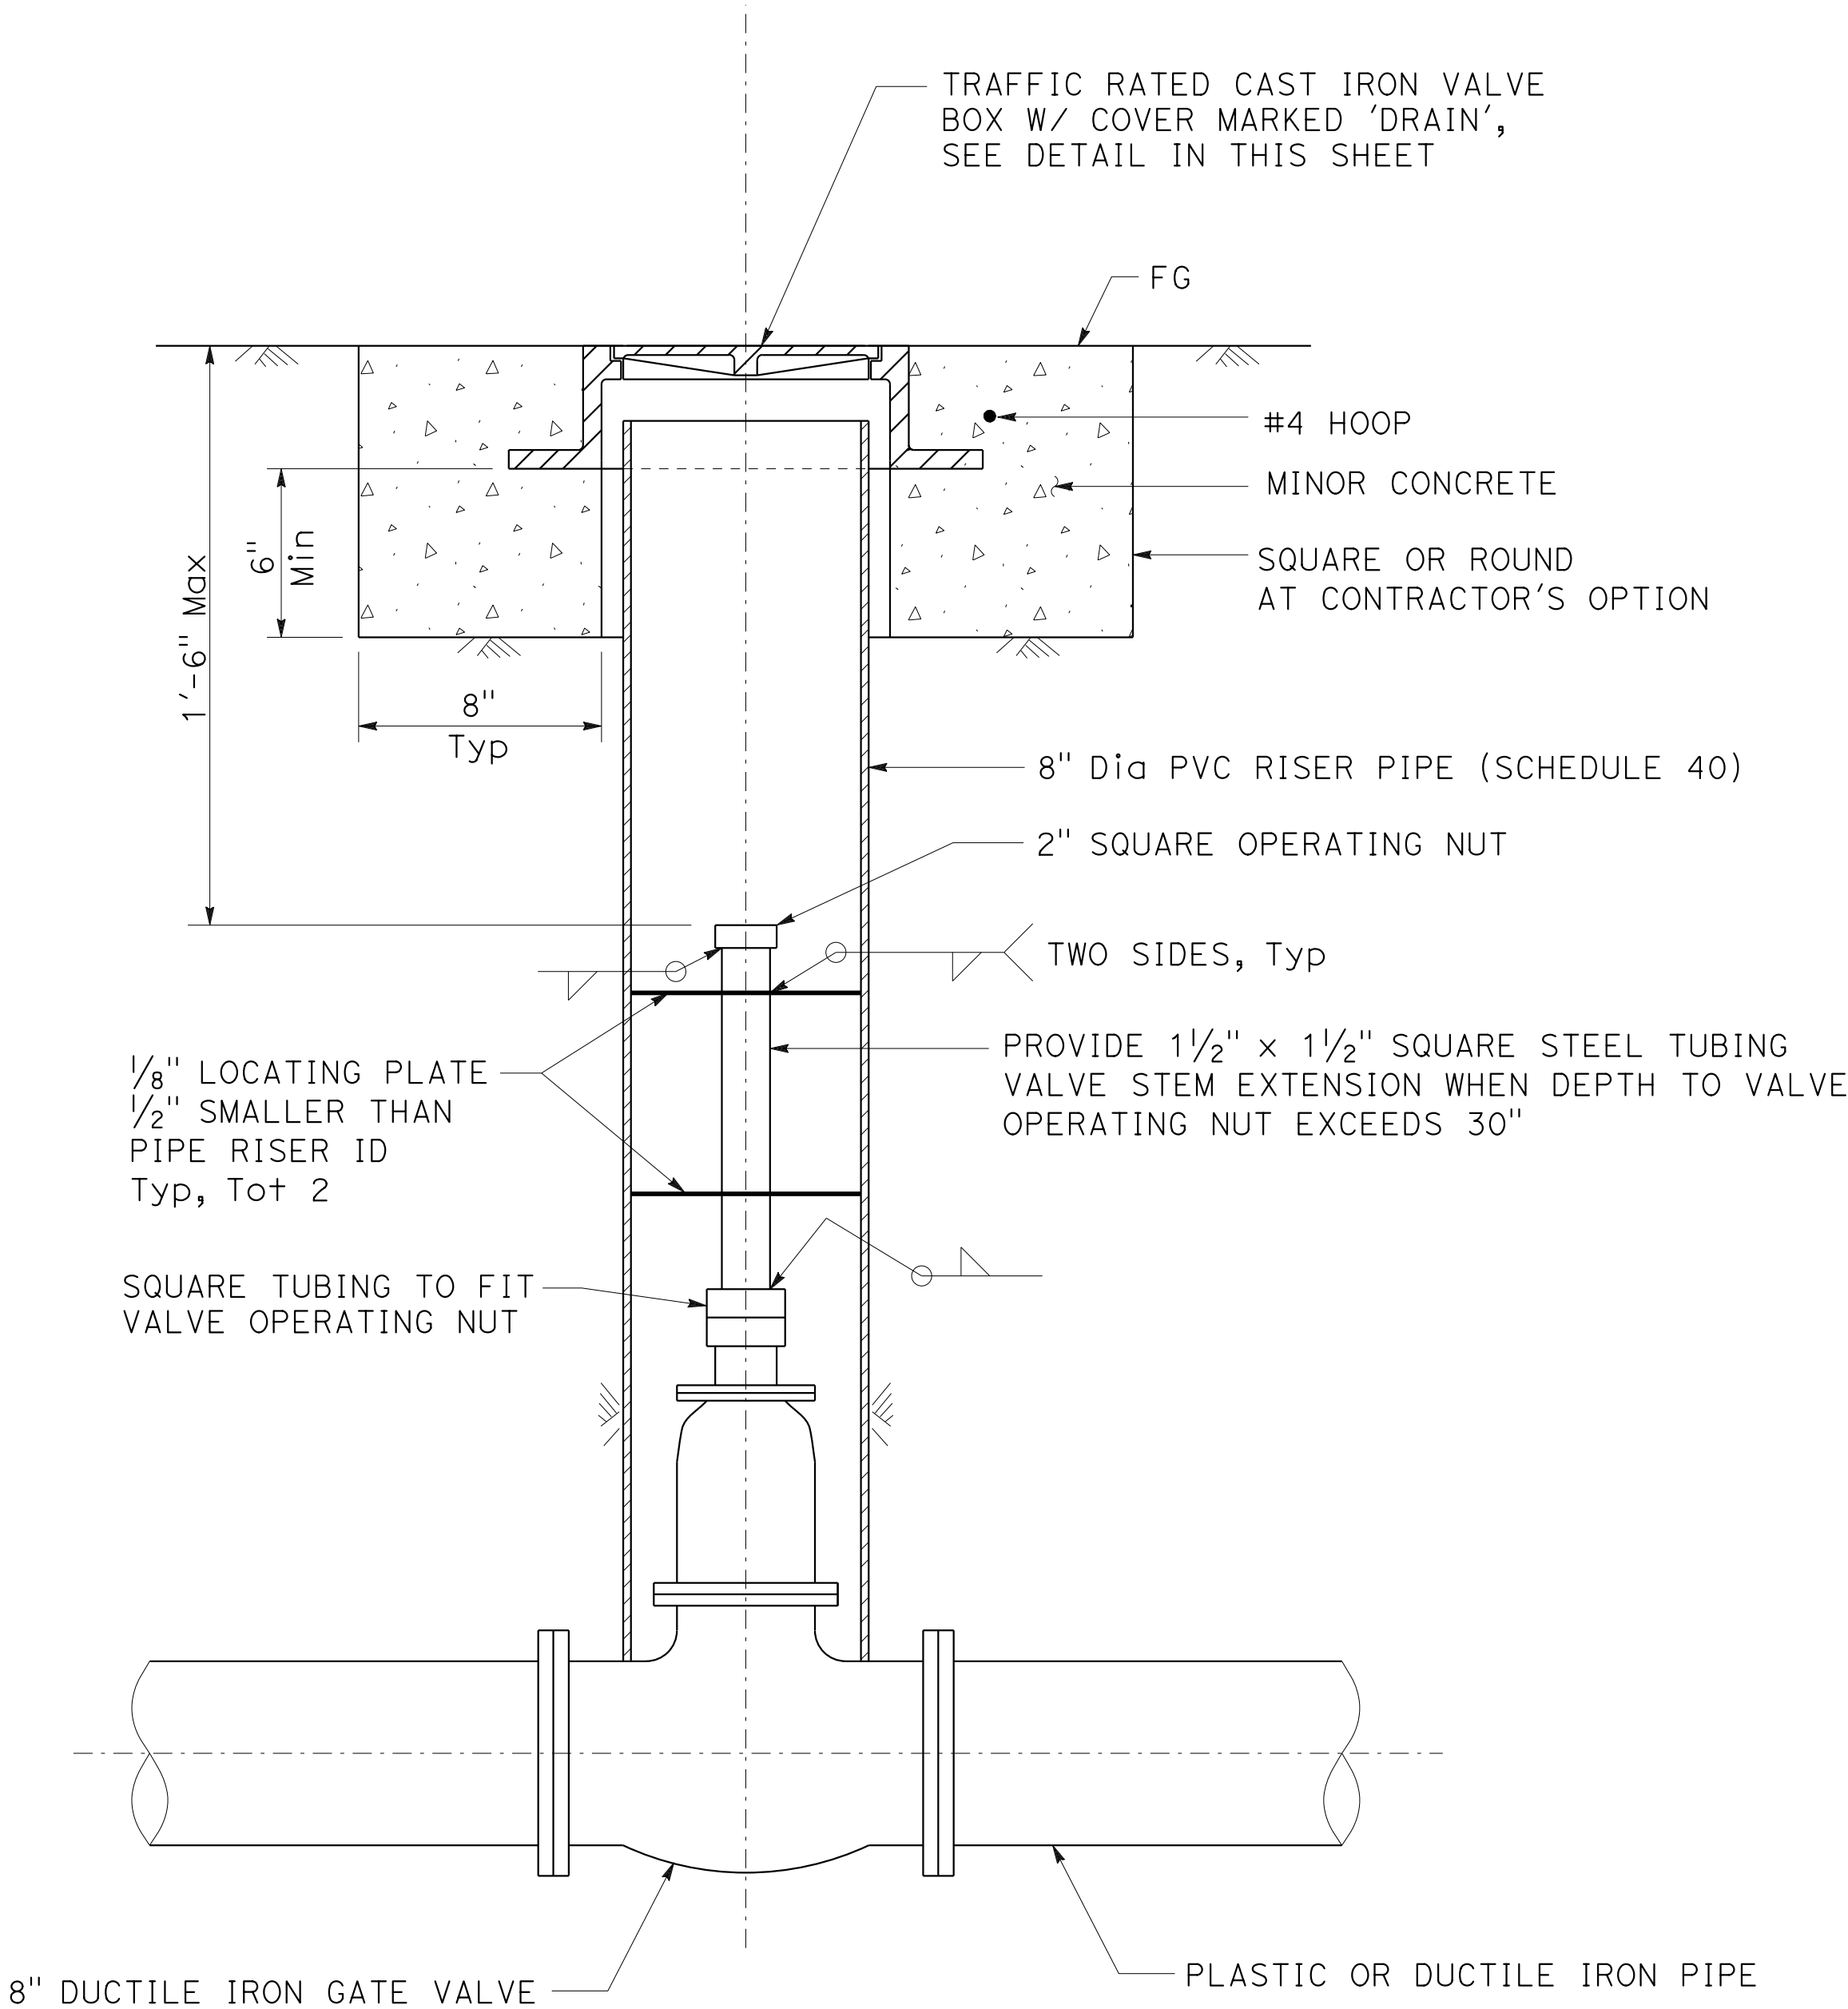

MAINTENANCE DRAIN VALVE DETAIL

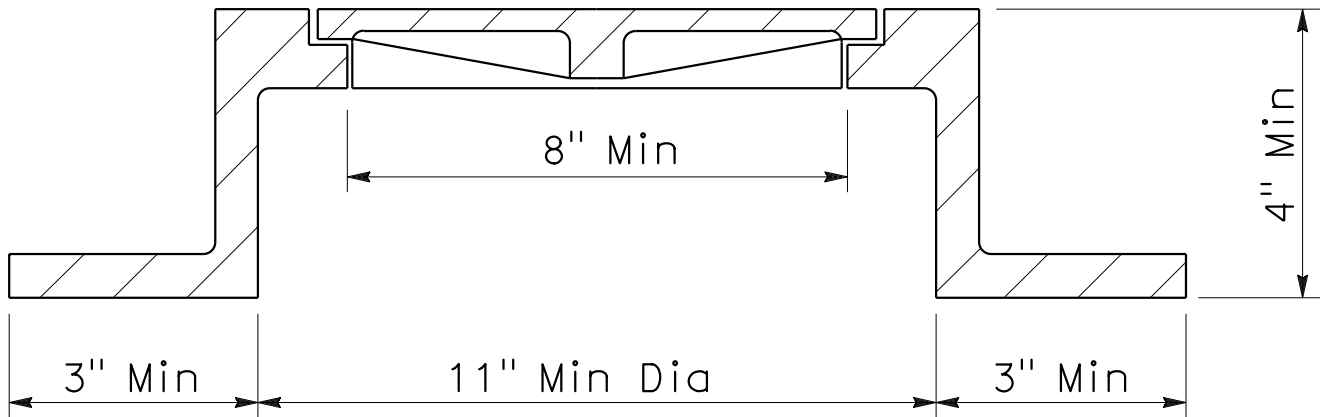

VALVE BOX AND COVER DETAIL

MAINTENANCE DRAIN VALVE

NO SCALE

FIGURE 4-1

Dist	COUNTY	ROUTE	POST MILES TOTAL PROJECT	SHEET No.	TOTAL SHEETS
REGISTERED CIVIL ENGINEER			DATE		
PLANS APPROVAL DATE					
THE STATE OF CALIFORNIA OR ITS OFFICERS OR AGENTS SHALL NOT BE RESPONSIBLE FOR THE ACCURACY OR COMPLETENESS OF SCANNED COPIES OF THIS PLAN SHEET.					


REGISTERED PROFESSIONAL ENGINEER

No. _____

Exp. _____

CIVIL

STATE OF CALIFORNIA

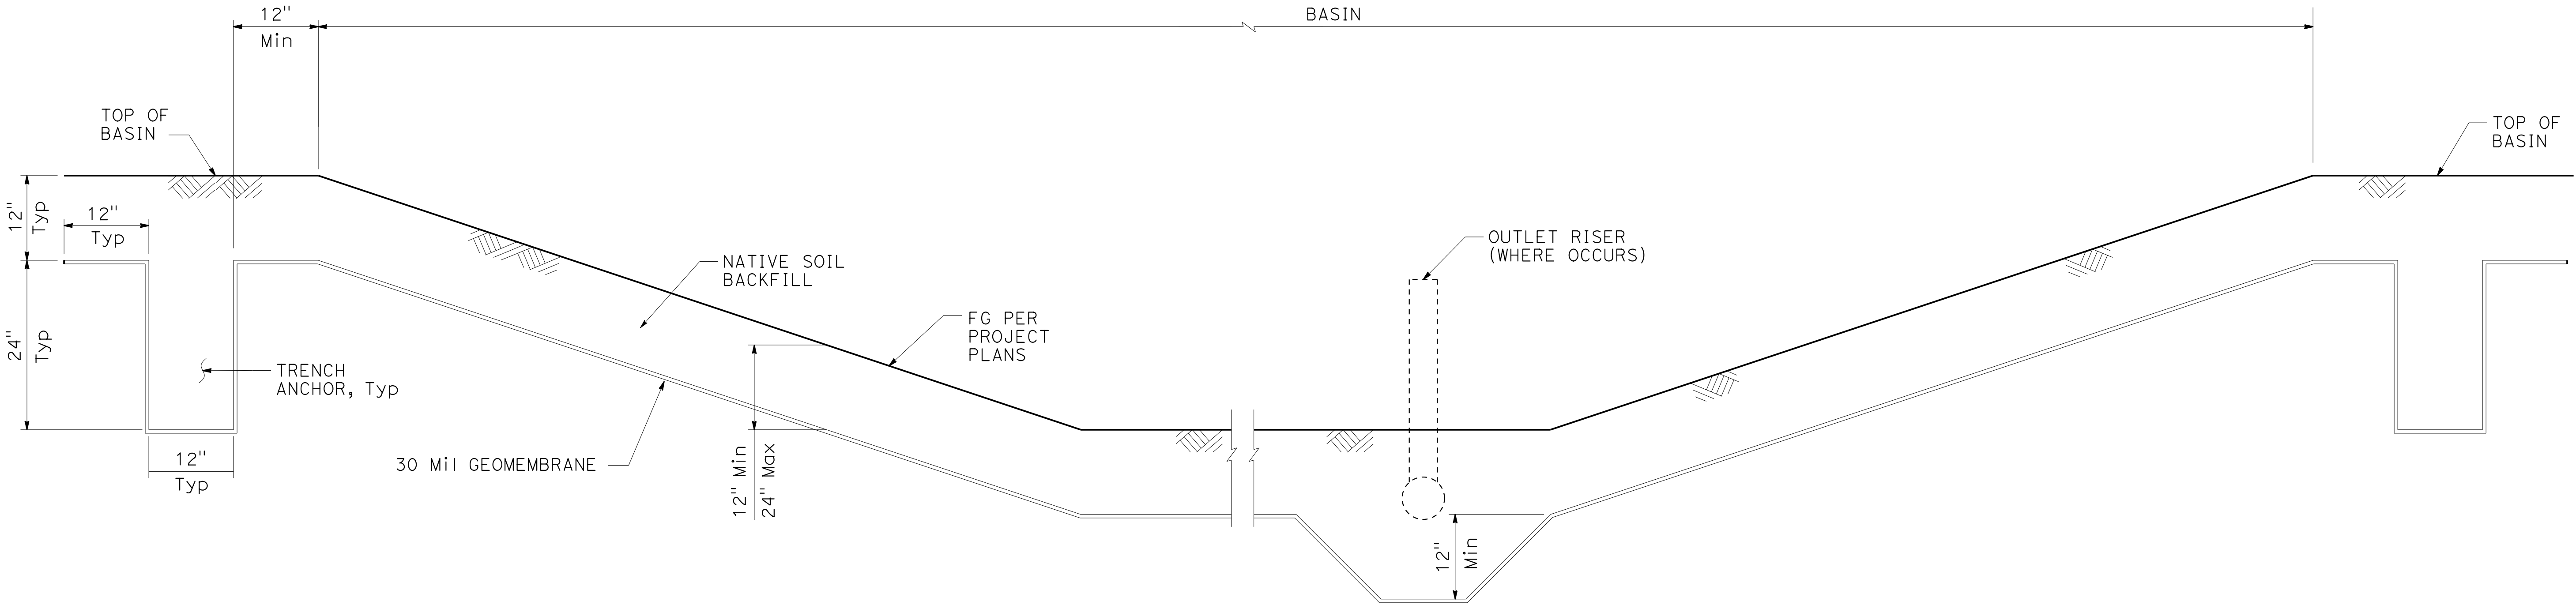

GEOMEMBRANE LINER

GEOMEMBRANE LINER

NO SCALE

FIGURE 6-1

Dist	COUNTY	ROUTE	POST MILES TOTAL PROJECT	SHEET No.	TOTAL SHEETS
REGISTERED CIVIL ENGINEER			DATE		
PLANS APPROVAL DATE					
THE STATE OF CALIFORNIA OR ITS OFFICERS OR AGENTS SHALL NOT BE RESPONSIBLE FOR THE ACCURACY OR COMPLETENESS OF SCANNED COPIES OF THIS PLAN SHEET.					

REGISTERED PROFESSIONAL ENGINEER

No. _____

Exp. _____

CIVIL

STATE OF CALIFORNIA



DESIGN DATA

REINFORCED CONCRETE:
MINOR CONCRETE
 $F_y = 60,000$ psi

LOW FLOW CHANNEL
NO SCALE

CHANNEL TYPE B

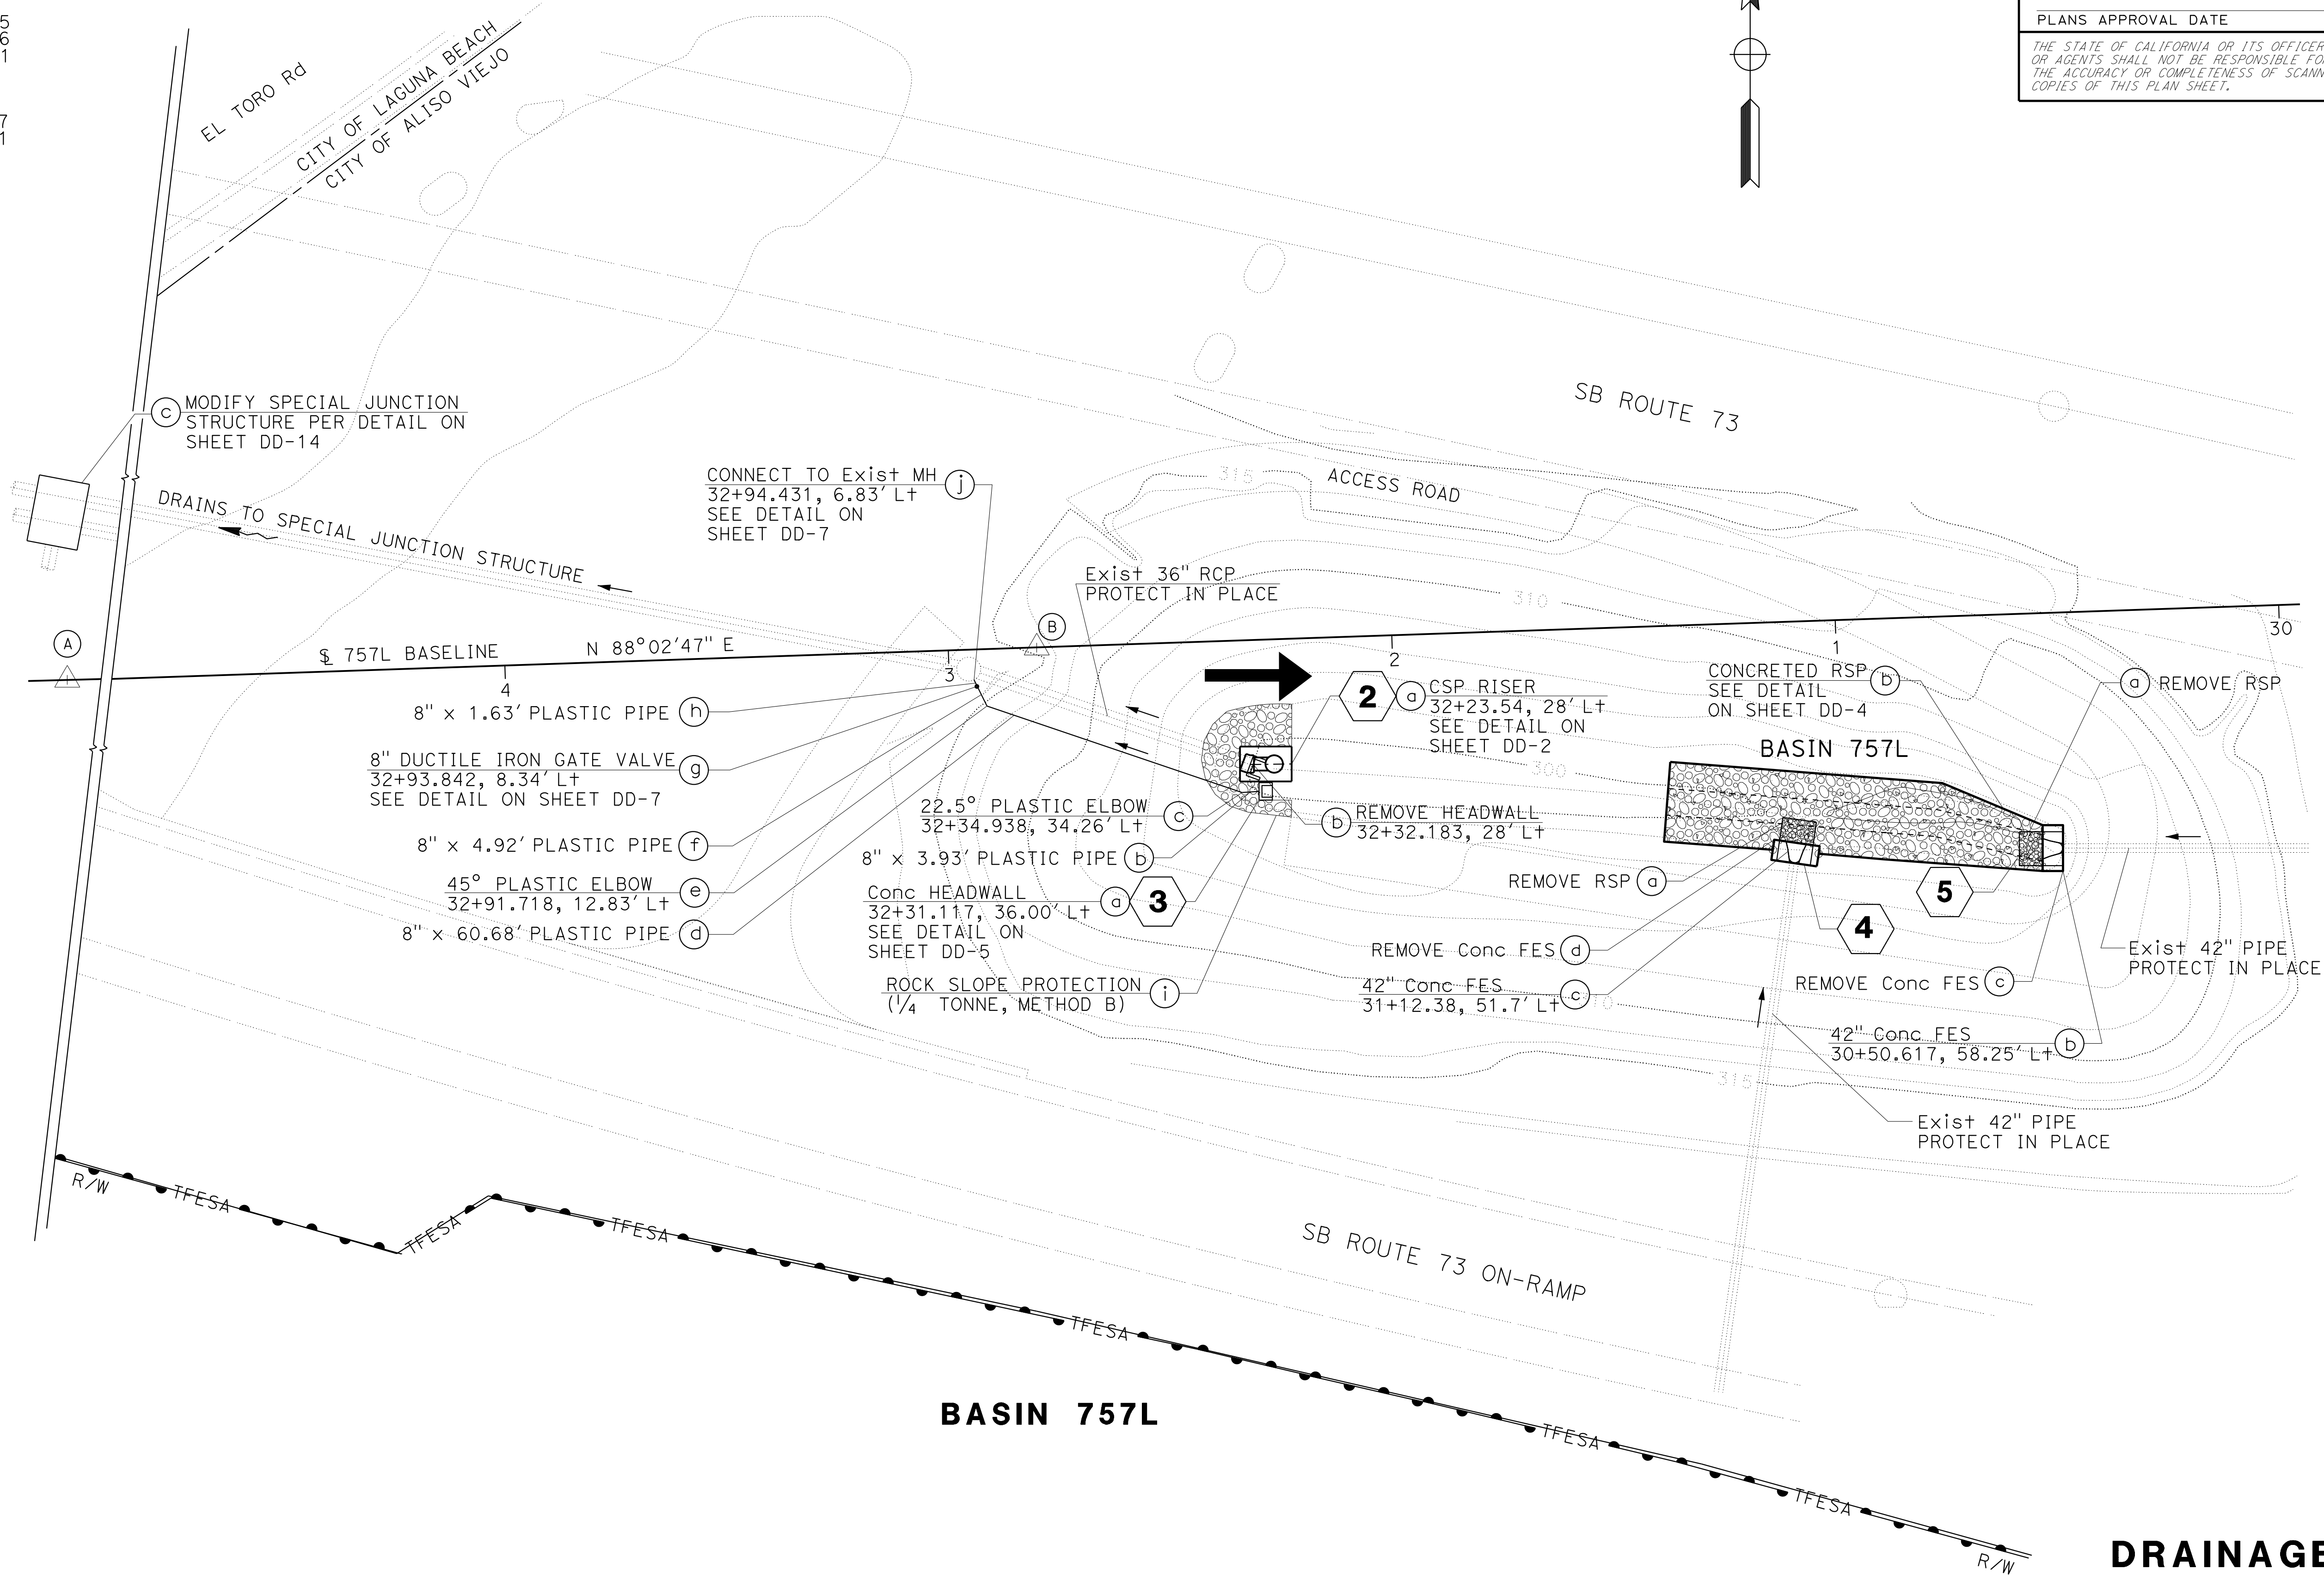


FIGURE 7-1

NOTE:
FOR ACCURATE RIGHT OF WAY DATA, CONTACT
RIGHT OF WAY ENGINEERING AT THE DISTRICT OFFICE.

757L BASELINE INFORMATION ESTABLISHED
FOR THIS PROJECT BY THE ENGINEER


- (A) Sta 37+86.465
N 6448954.276
E 1809101.821
- (B) Sta 32+80.06
N 6448961.527
E 1809320.311



DRAINAGE PLAN


SCALE: 1" = 20' **D-4**

FIGURE 8-4

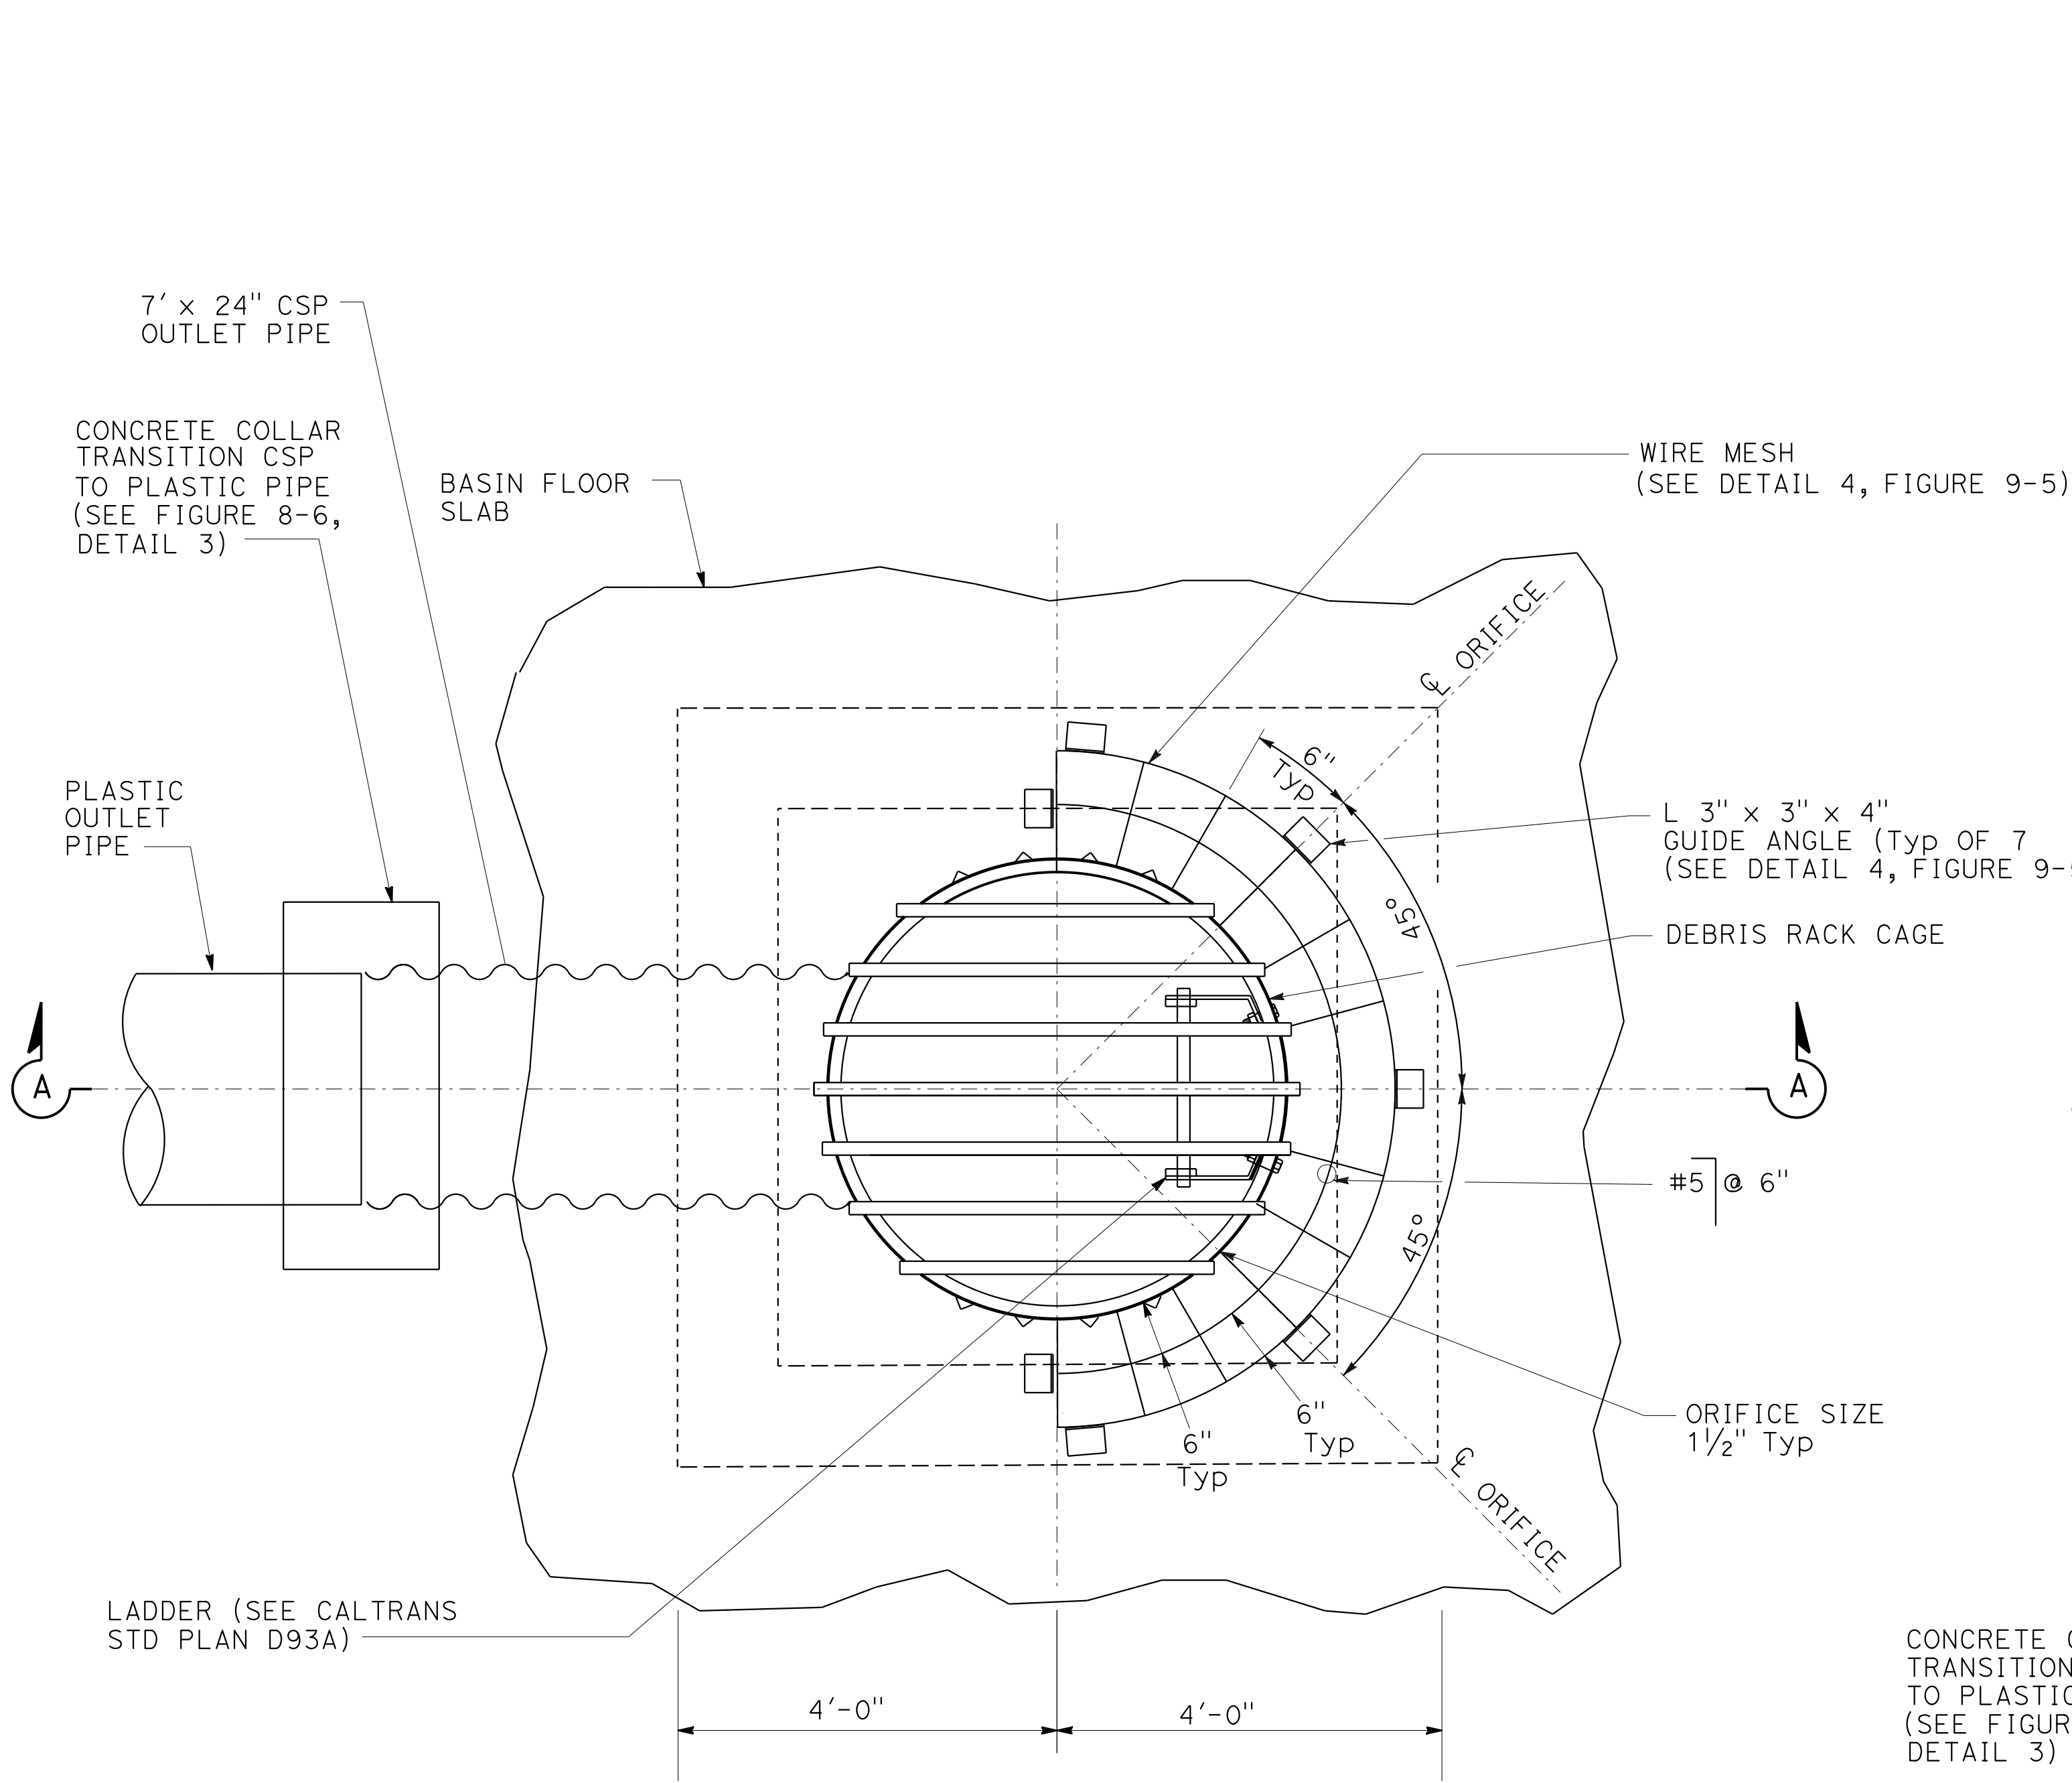

PLAN

BASIN 1080R
CORRUGATED STEEL PIPE RISER
DRAINAGE SYSTEM No. 1-1C

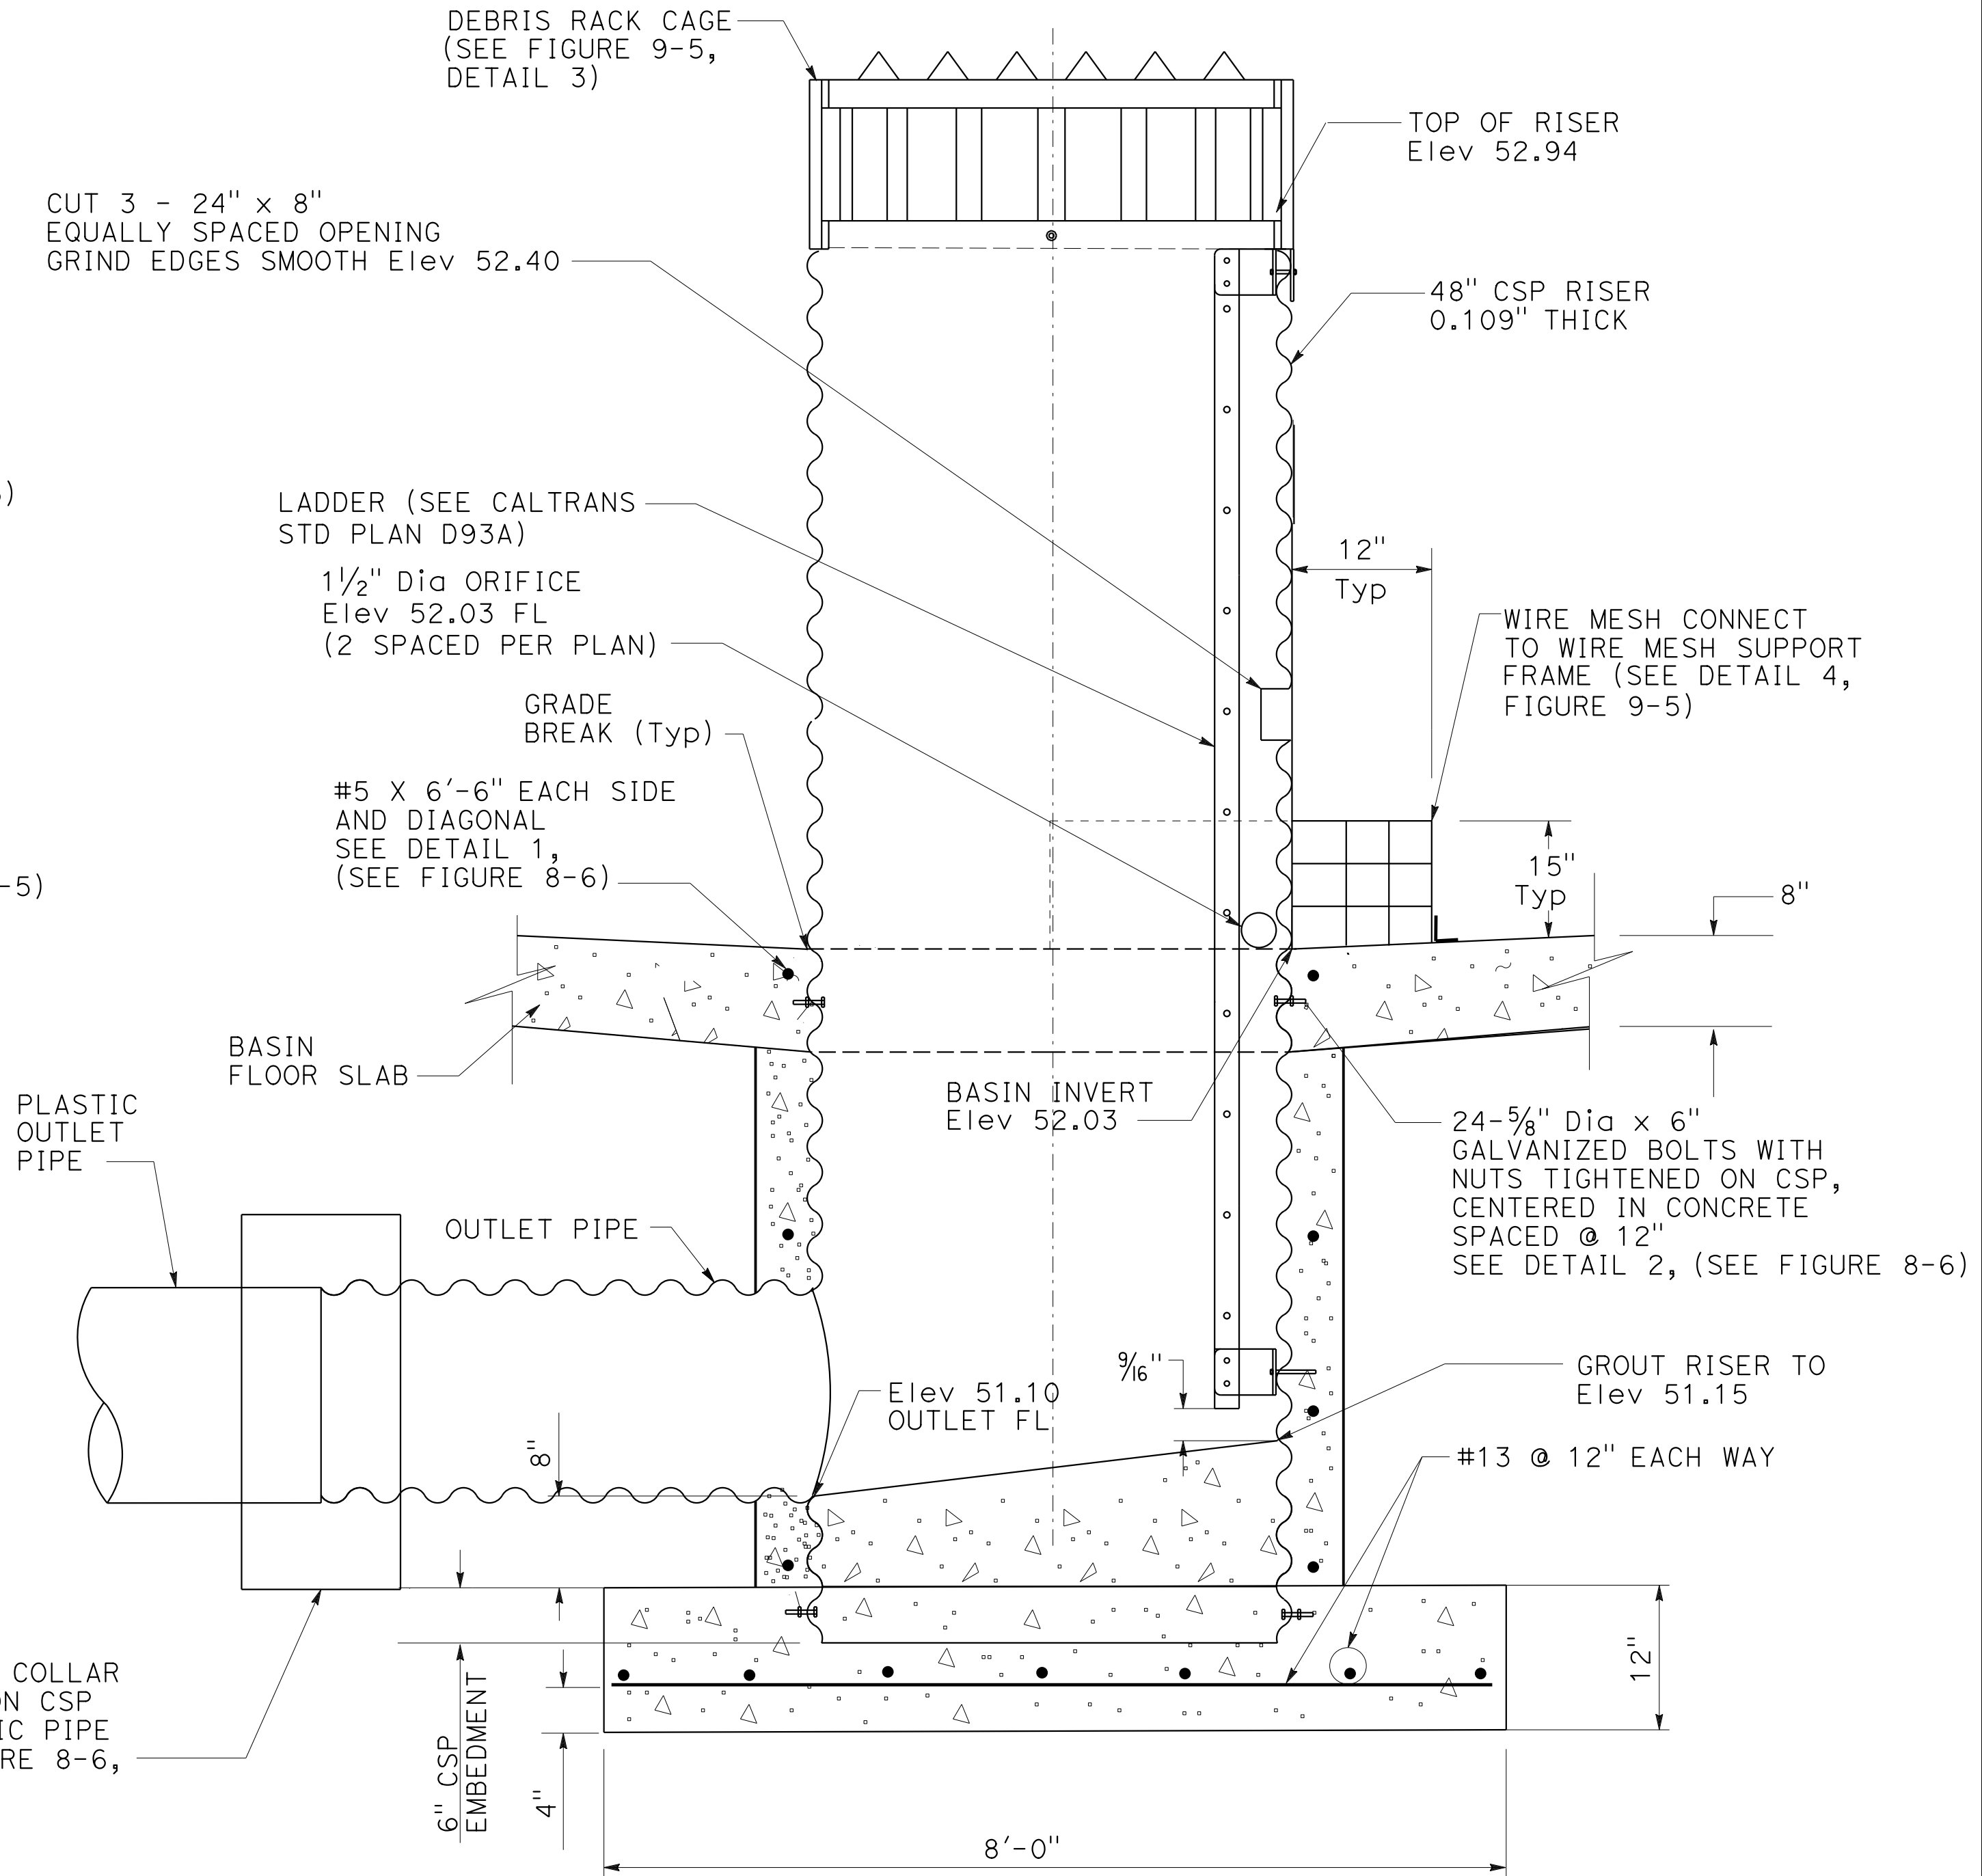

SECTION A-A

DRAINAGE DETAILS
DD-1

NO SCALE

FIGURE 8-5


Dist	COUNTY	ROUTE	POST MILES TOTAL PROJECT	SHEET No.	TOTAL SHEETS

 REGISTERED CIVIL ENGINEER


 DATE



 PLANS APPROVAL DATE

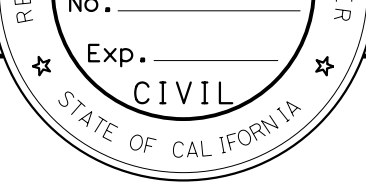


*THE STATE OF CALIFORNIA OR ITS OFFICERS
 OR AGENTS SHALL NOT BE RESPONSIBLE FOR
 THE ACCURACY OR COMPLETENESS OF SCANNED
 COPIES OF THIS PLAN SHEET.*

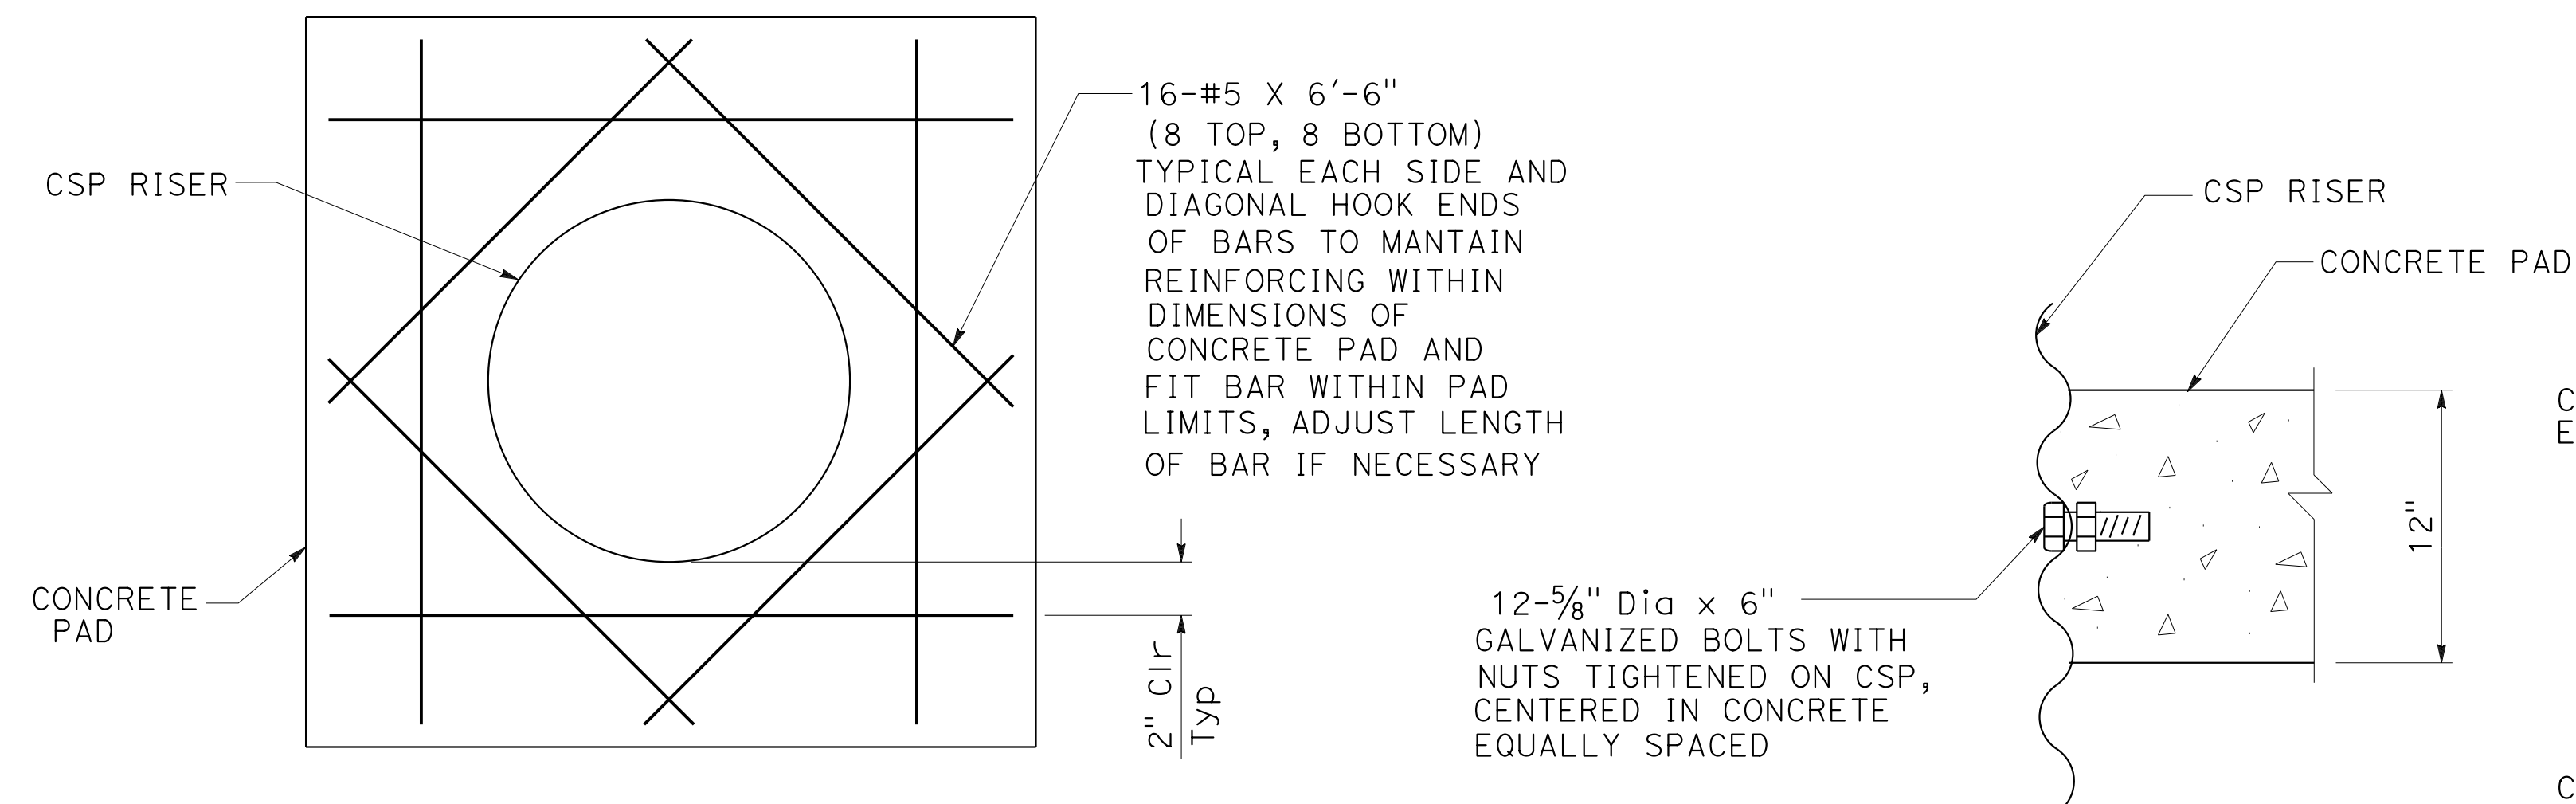


DETAIL 1

TYPICAL OPENING REINFORCING

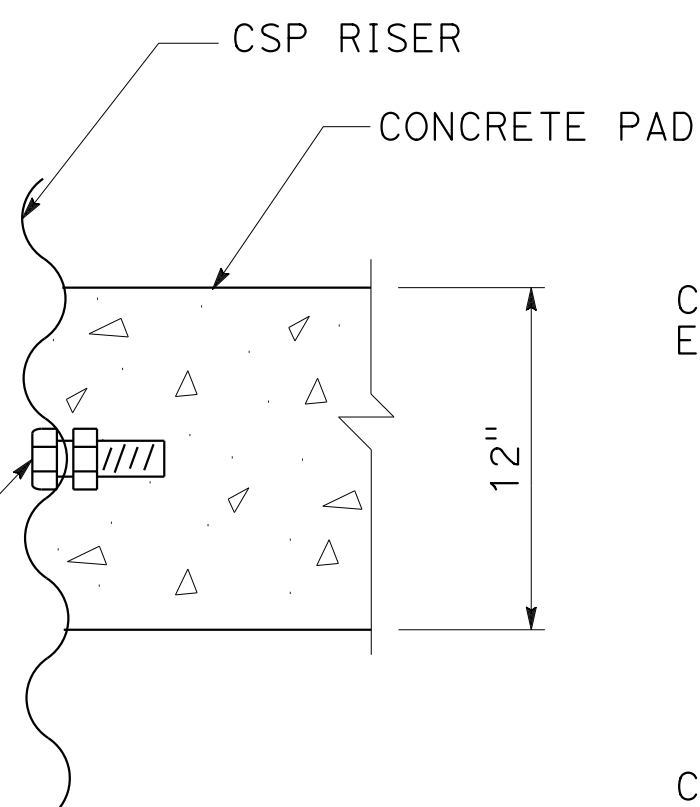


DETAIL 2


CSP TO CONCRETE

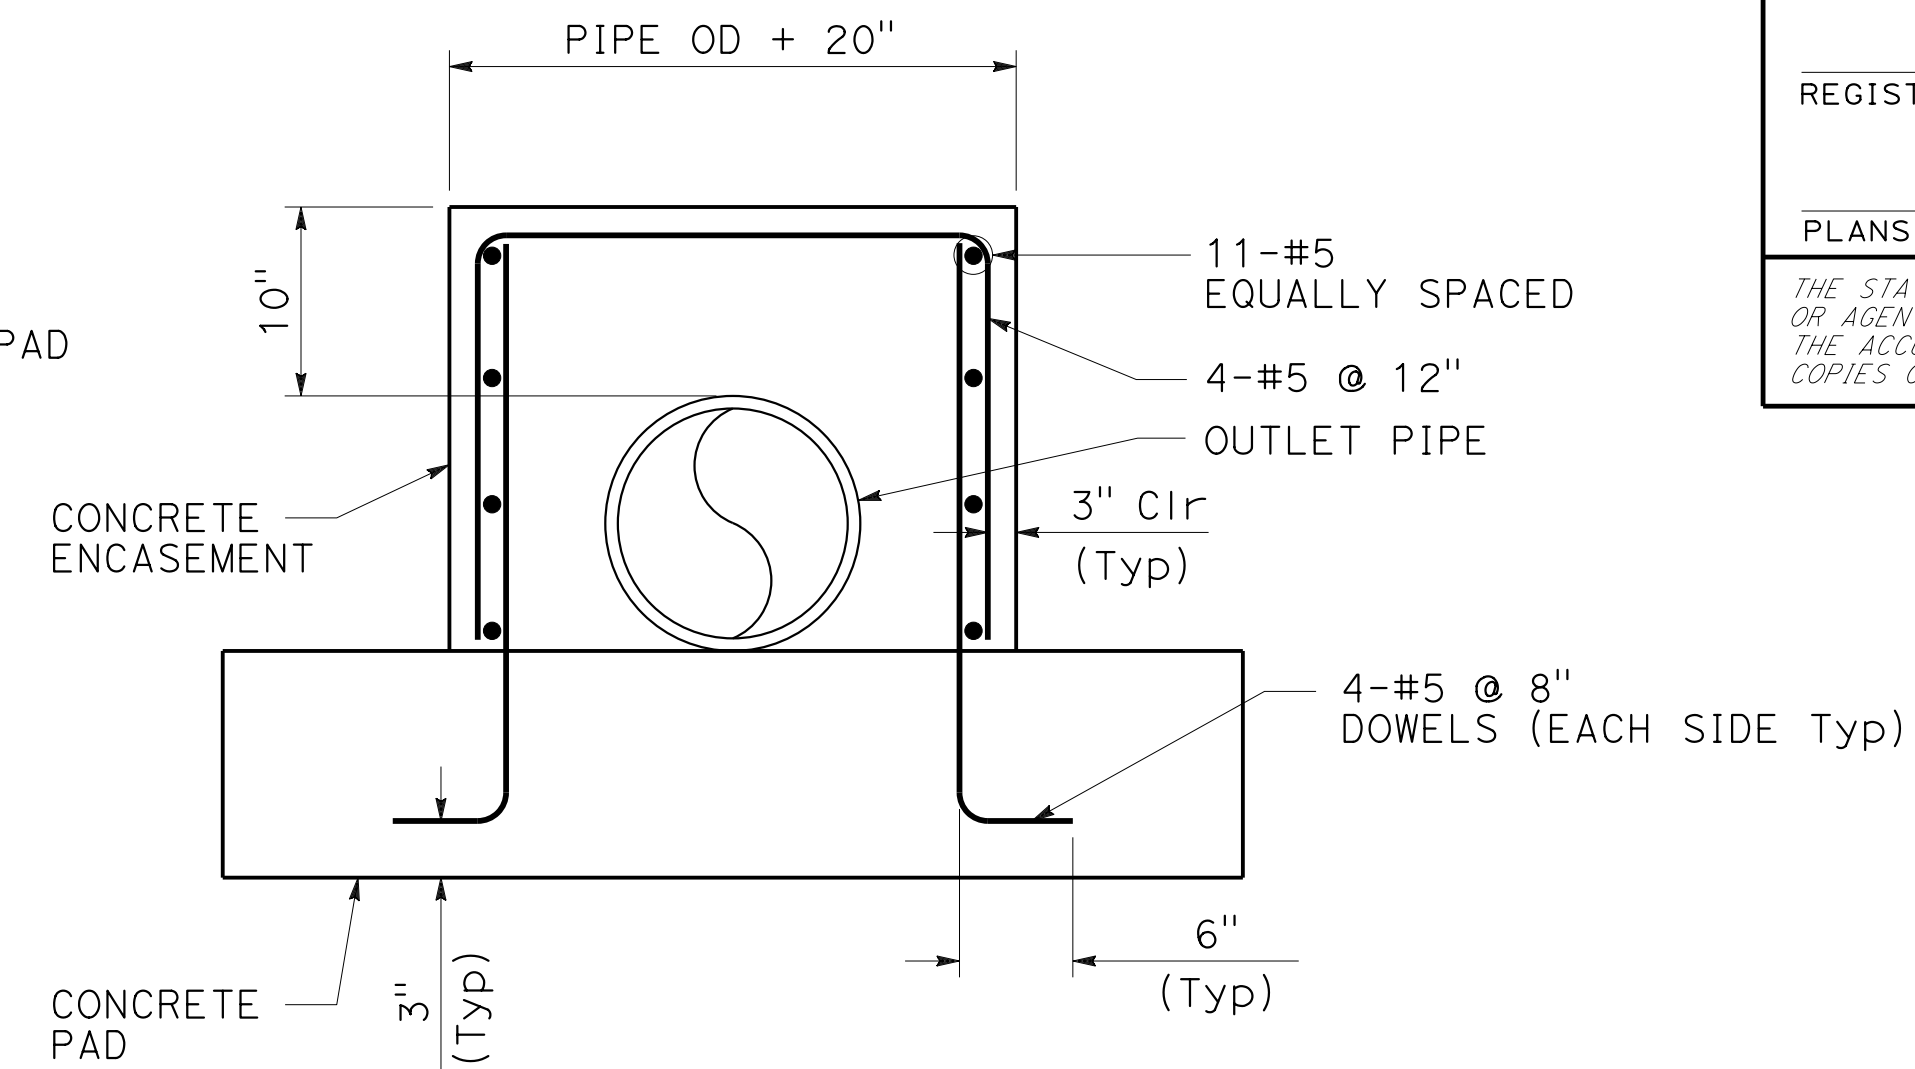

DETAIL 3
CONCRETE COLLAR

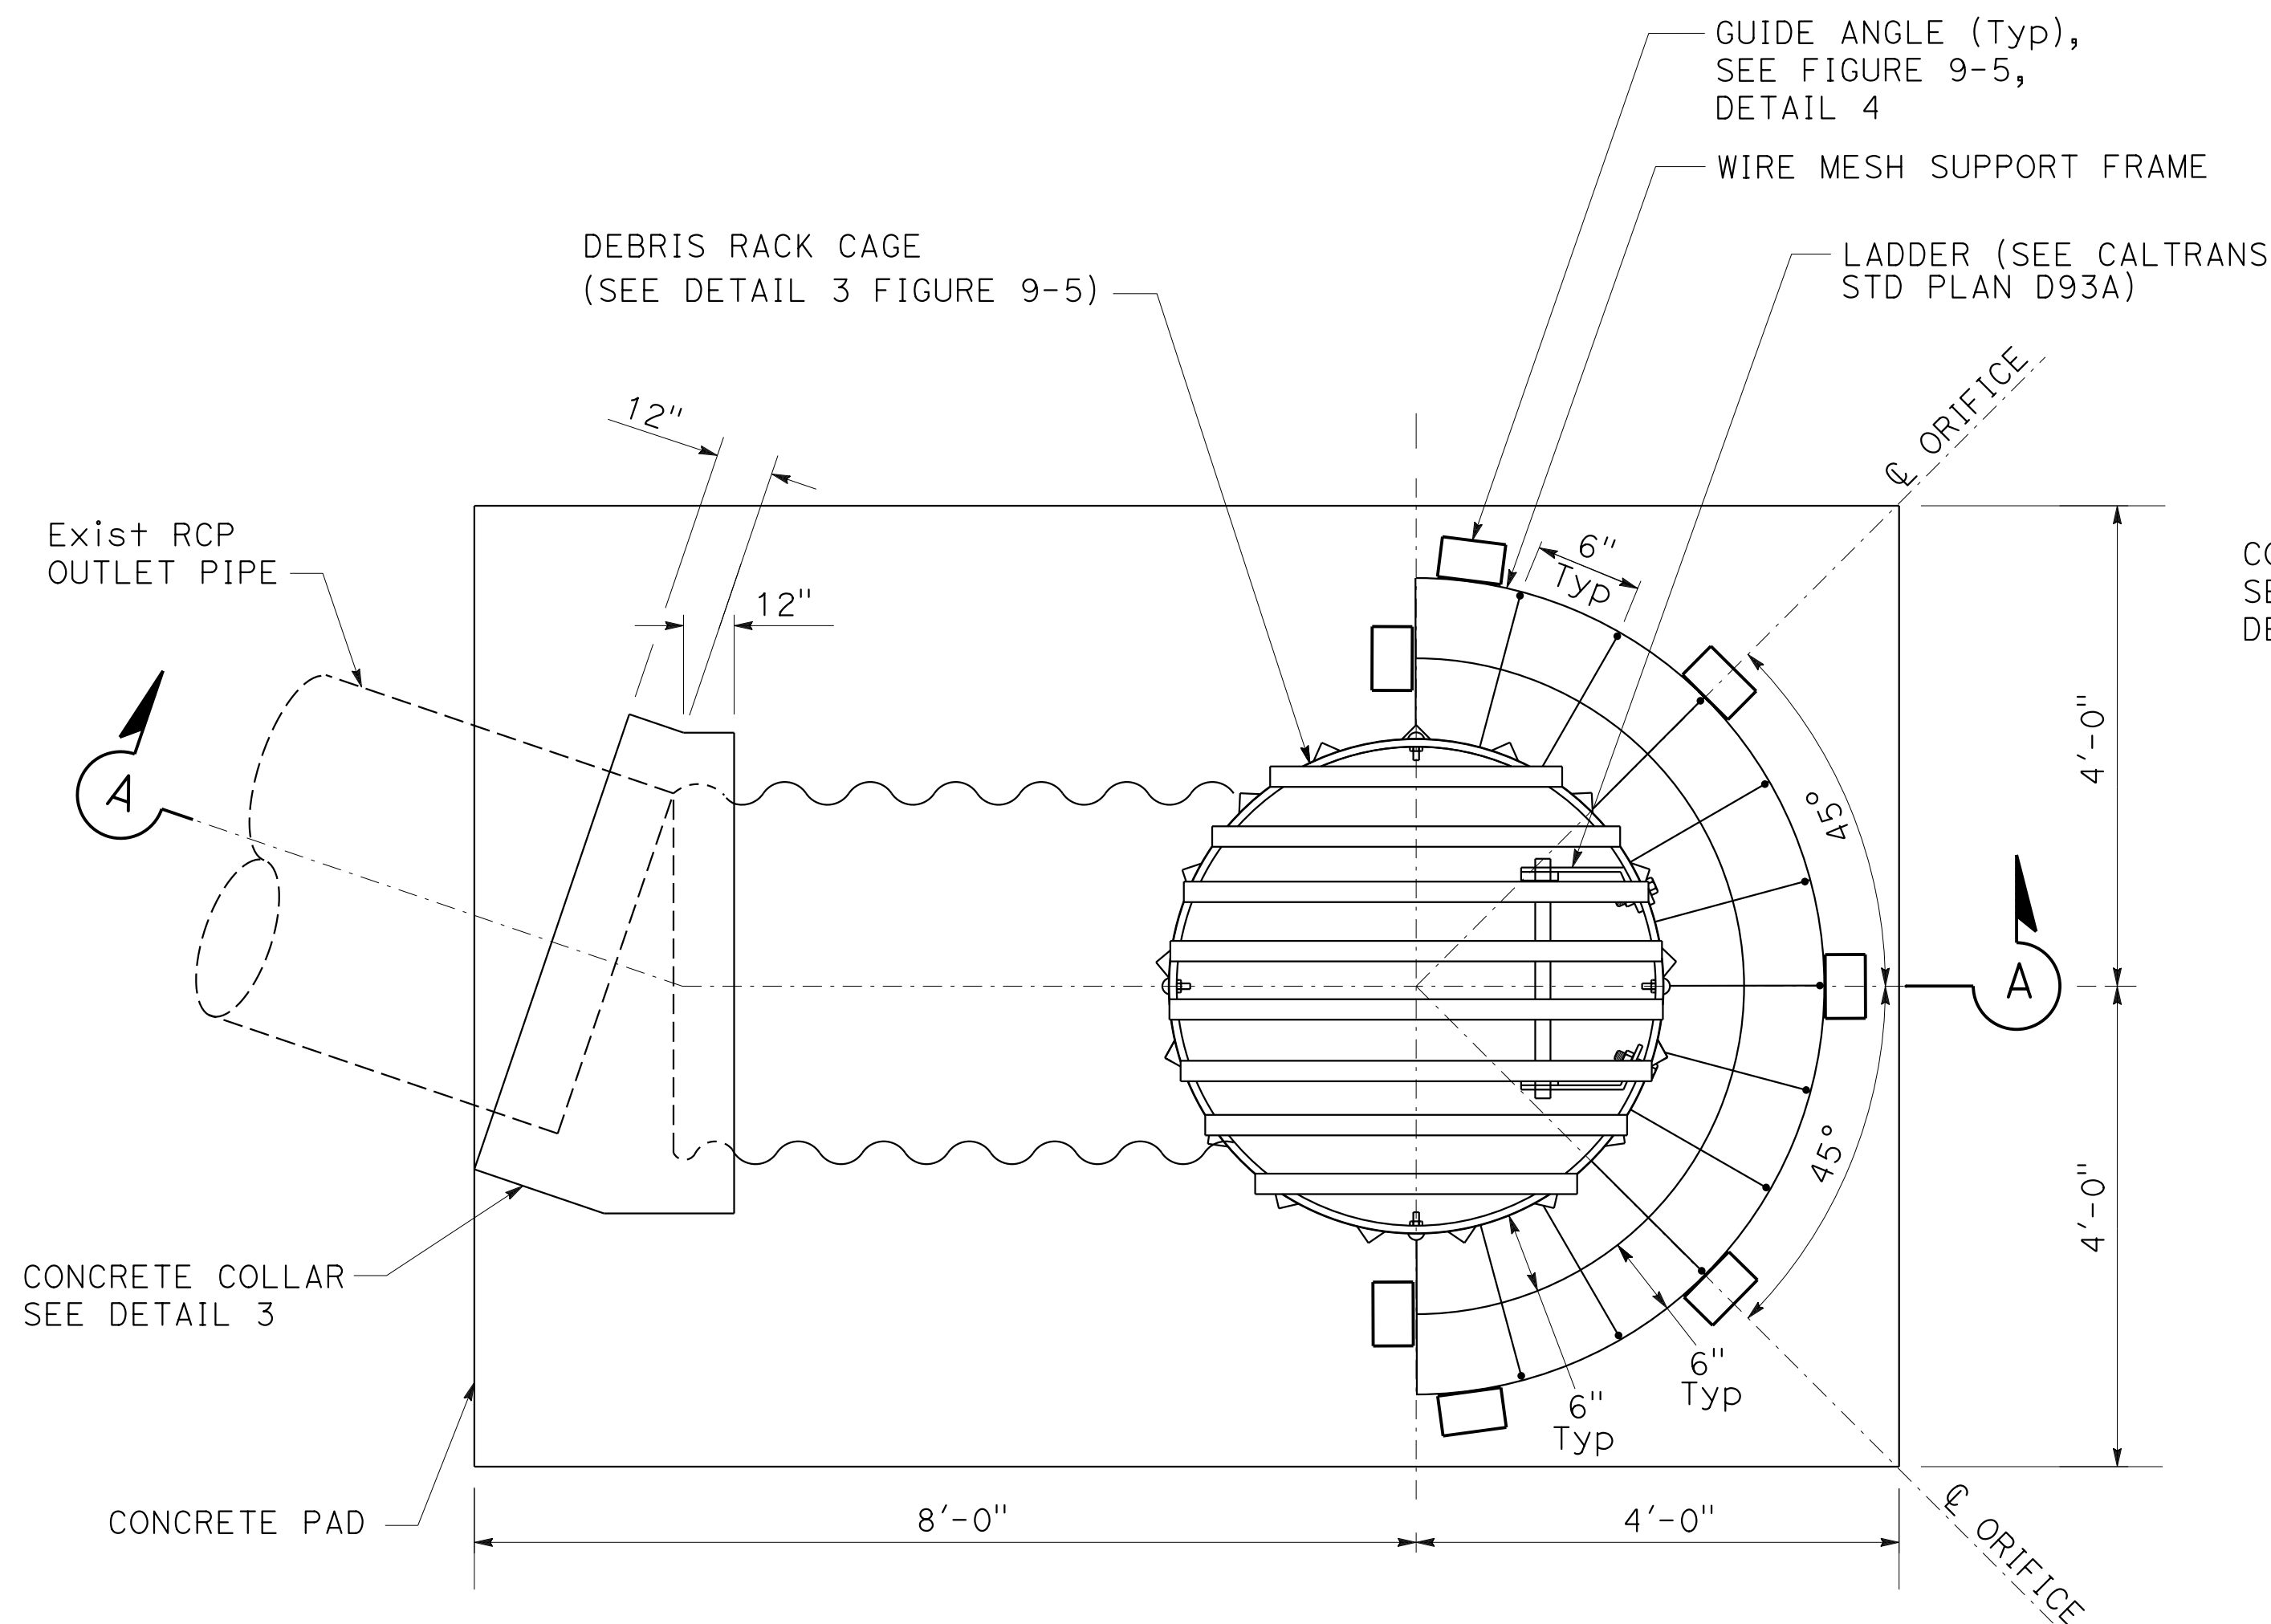

CSP RISER PLAN

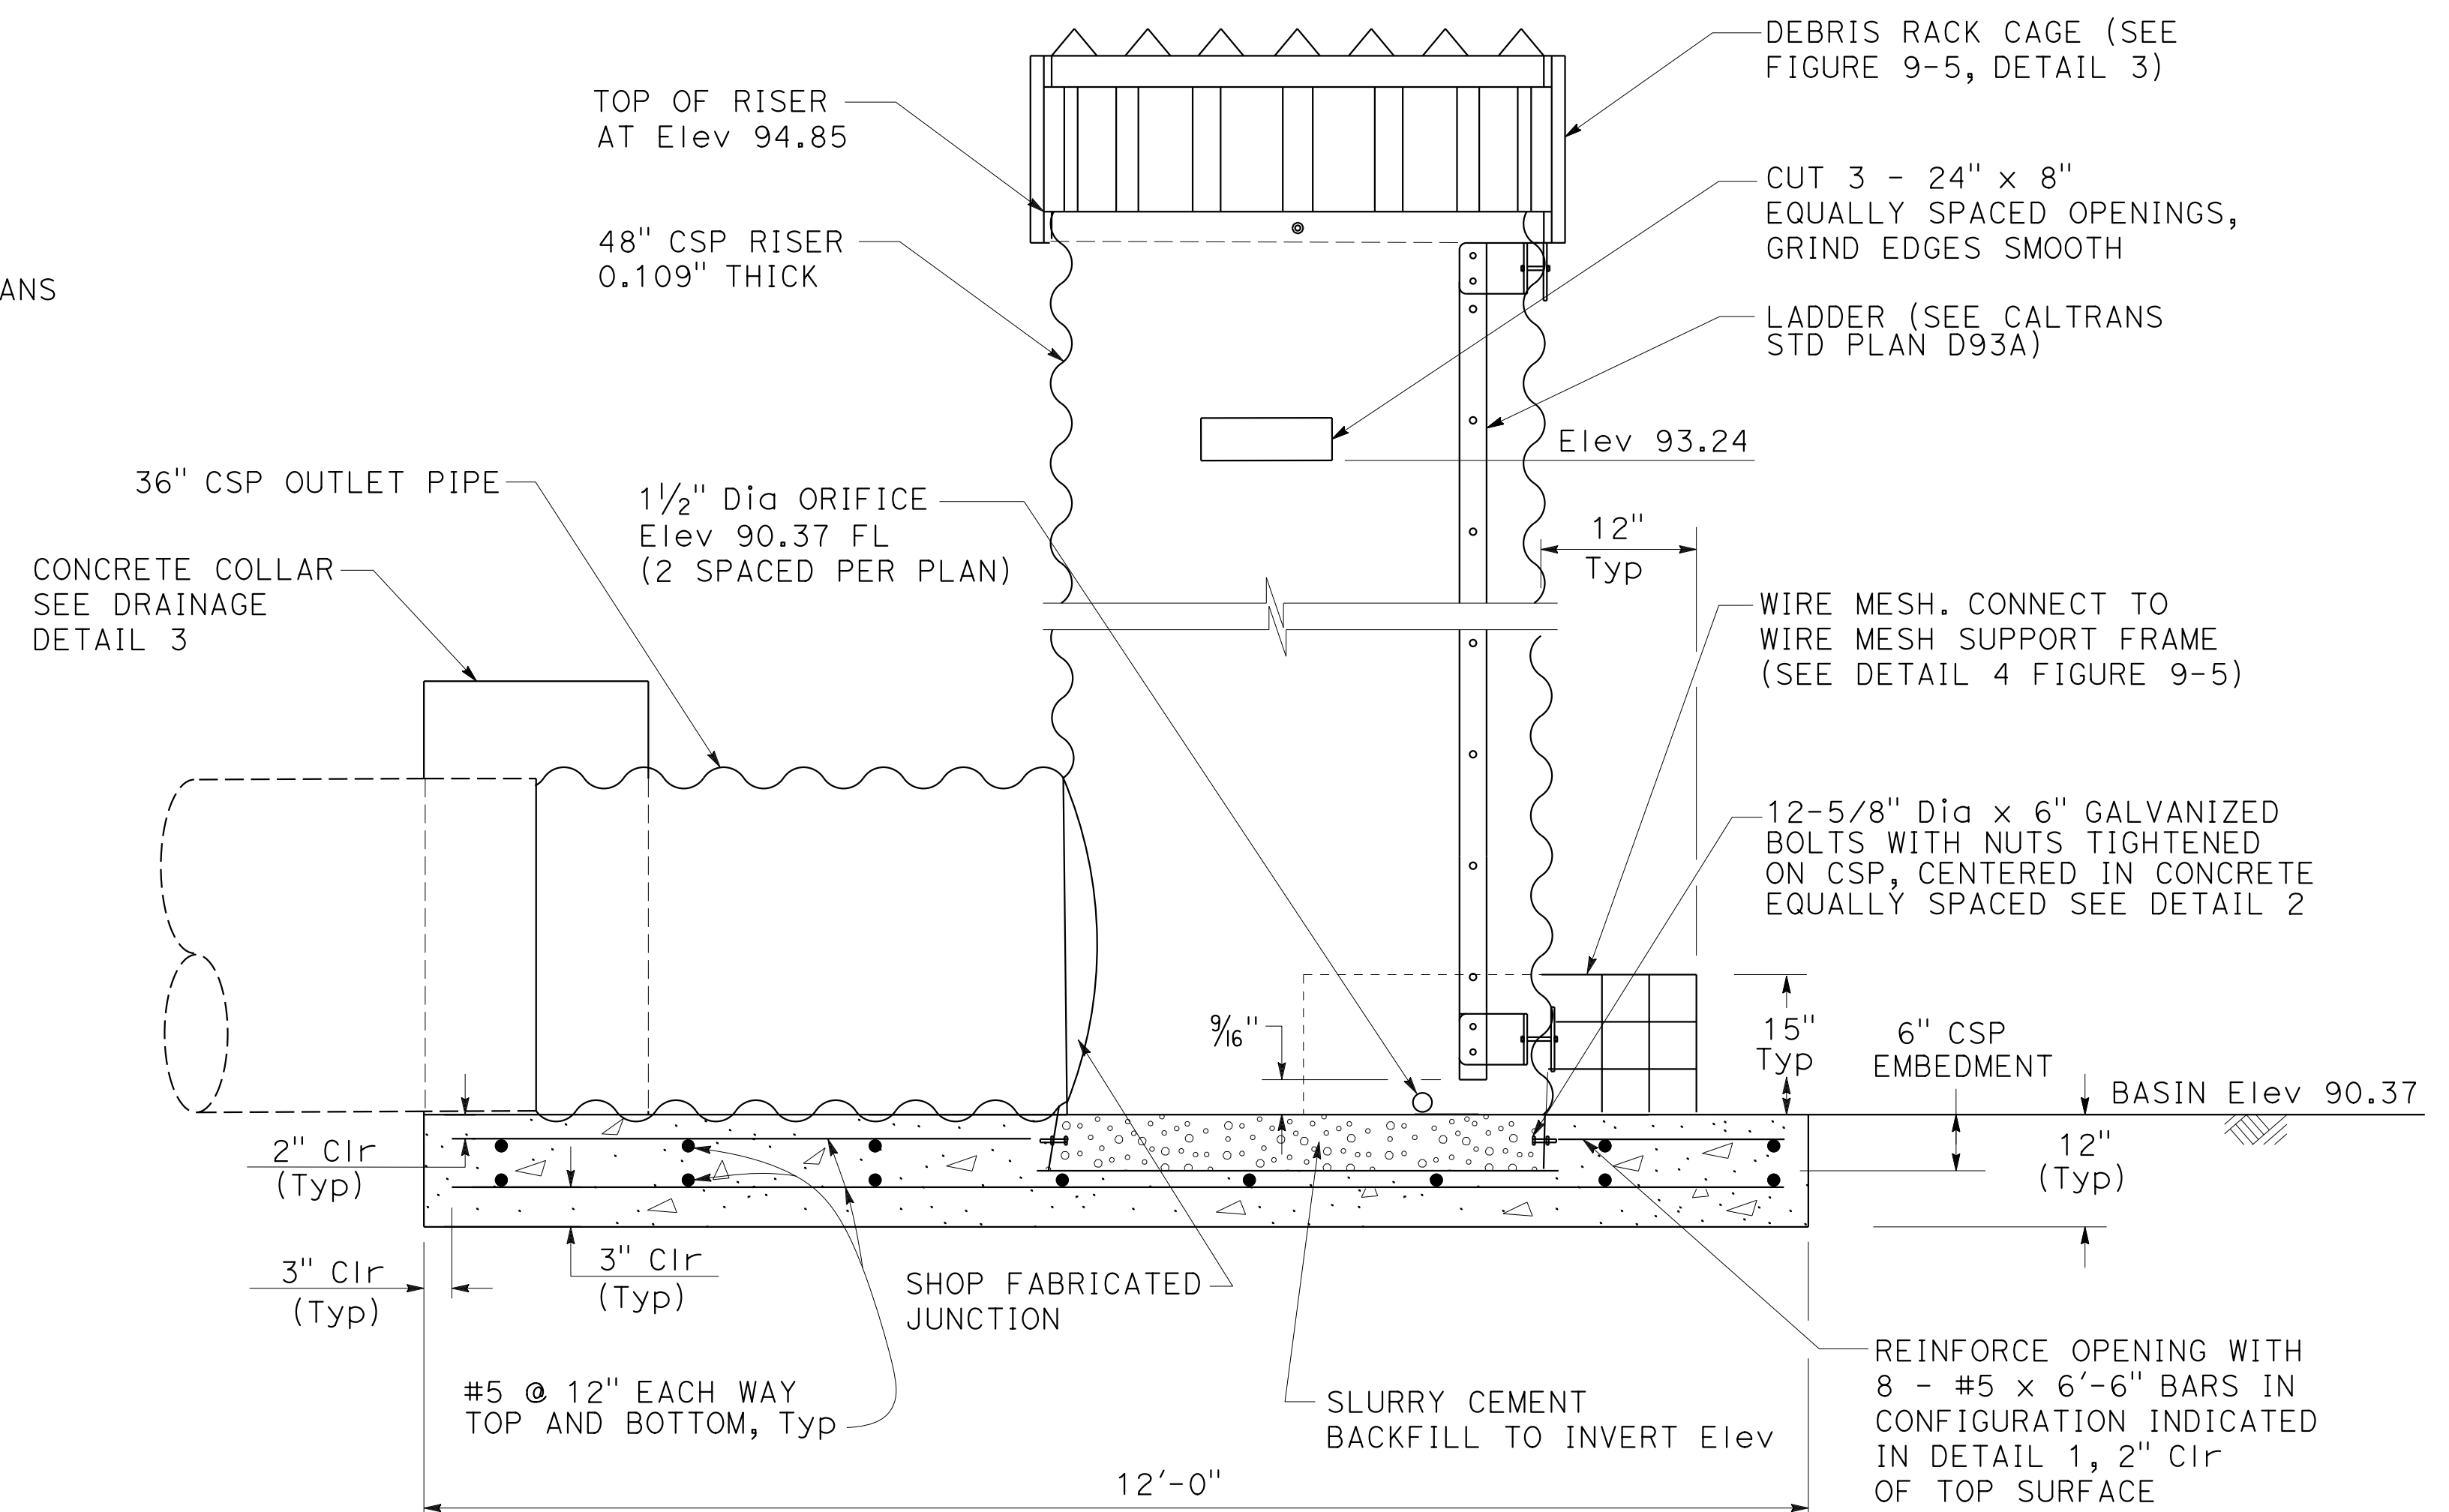

SECTION A-A

DRAINAGE DETAILS (BASIN 757L)

NO SCALE **DD-2**

DRAINAGE SYSTEM No. 2

FIGURE 8-6

